


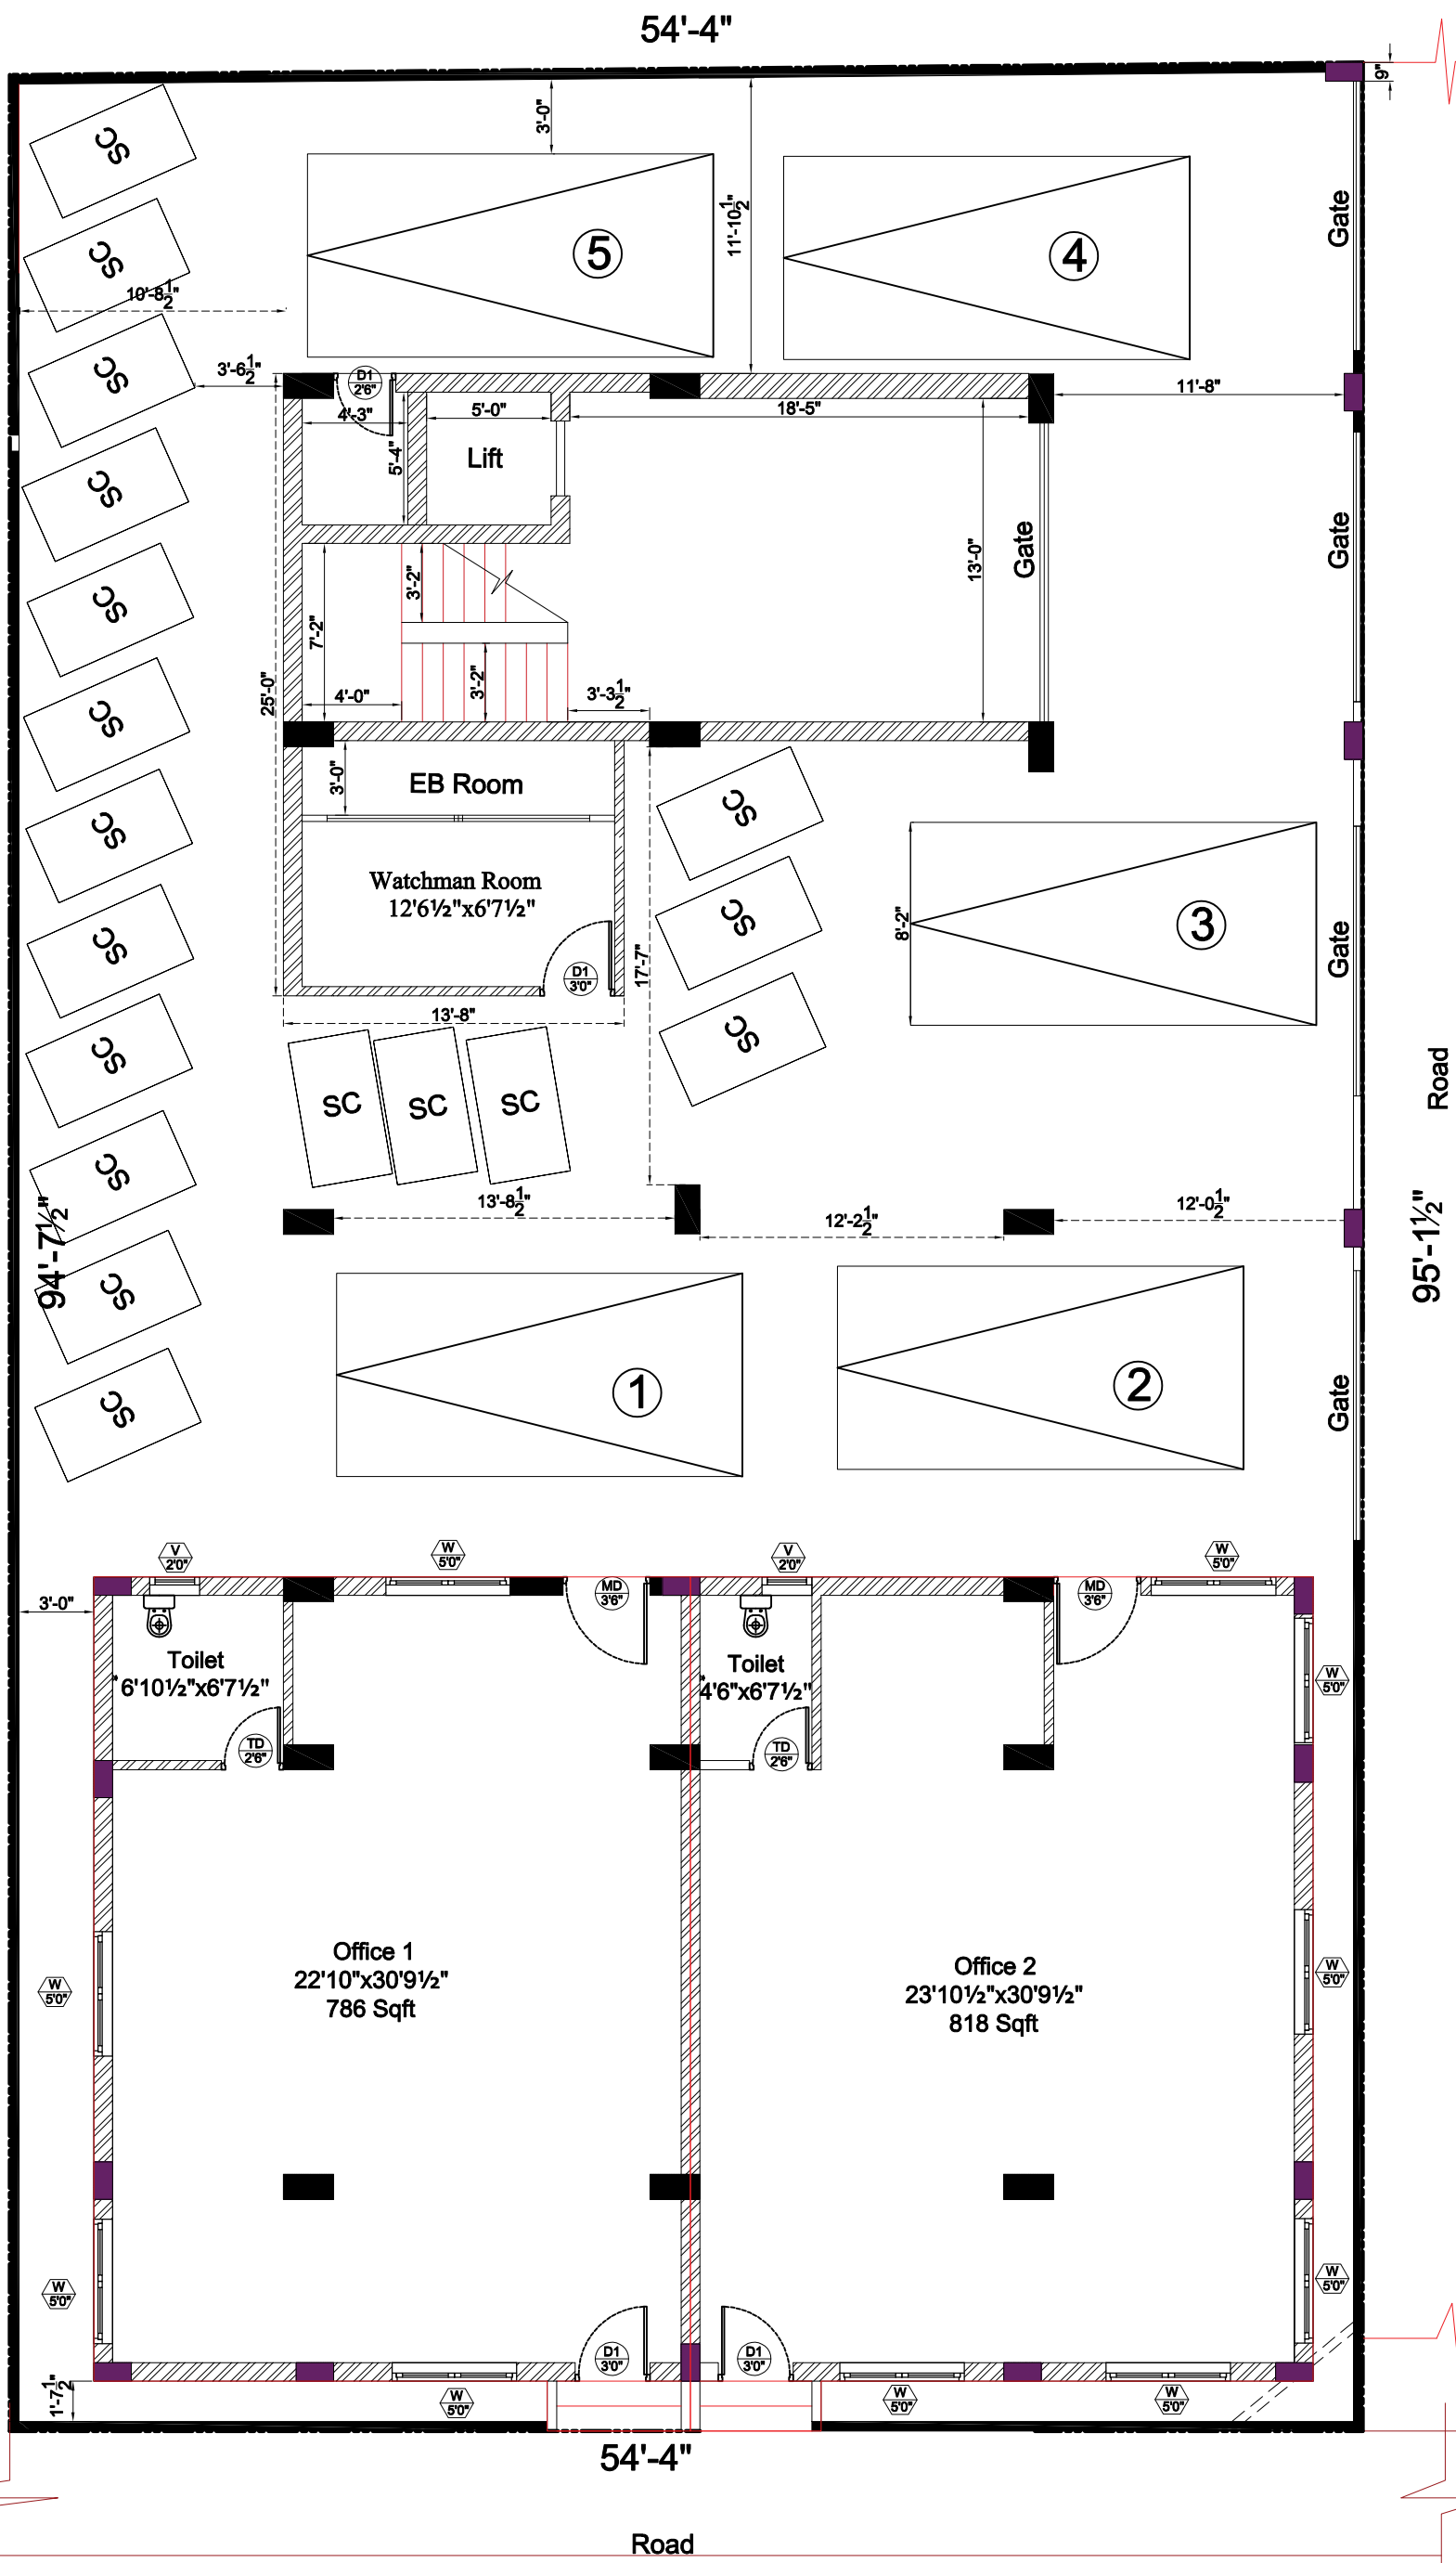

Drawing Title: Stilt floor plan

Newly proposed columns



Op 1

Project name : Proposed Building Plan at
Govindan street Renovation Work In Aminjikarai



Aminjikarai, Ch 29. Ph-9566220055
Email: architect@shreeconstructions.com
Website: www.shreeconstructions.com

Client : Mr.Ramamoorthy

Date : 10-03-2026

R Date : 23-06-2026 R No : R3

Drawn By : C.T