



57'-0"

88'-6"

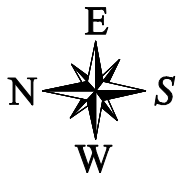

97'-2"

53'-5½"

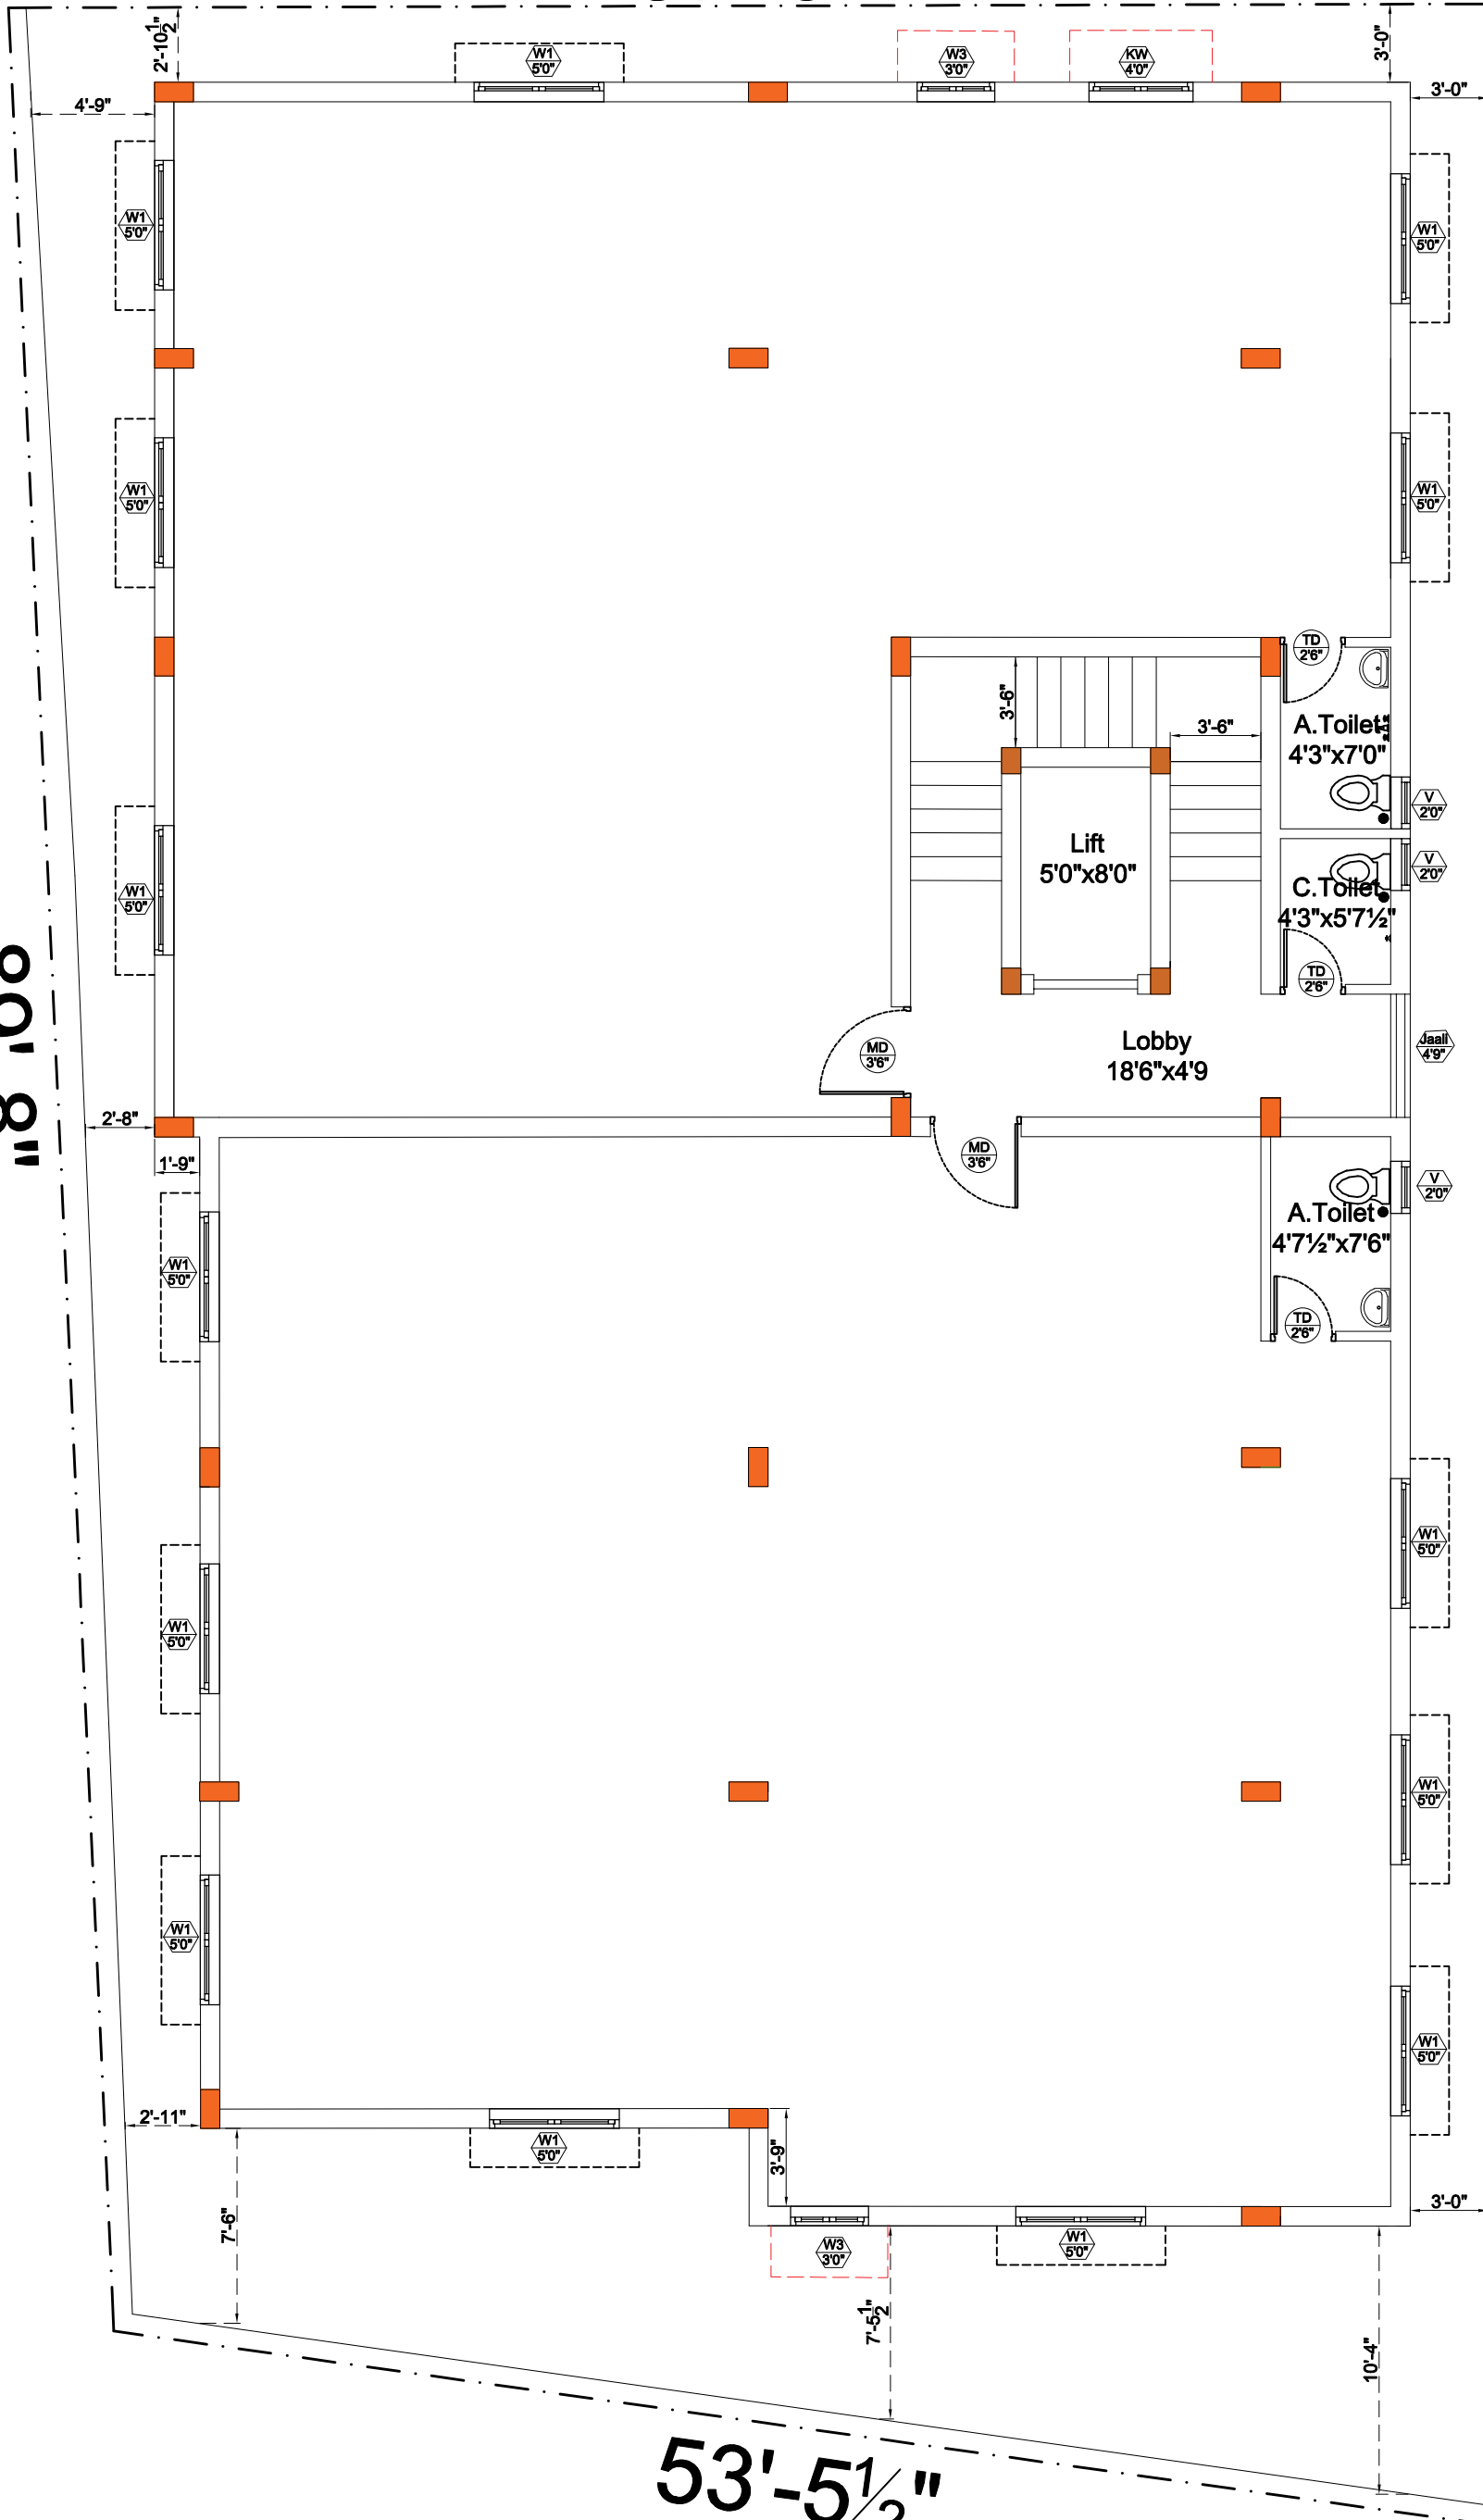

First floor plan

Roof Height 10'6"
Buildup area - 3845 SQFT

PROJECT :
**COMMERCIAL BUILDING
AT NOOMBAL**

Cilent :
MR. Thirupathi

Drawn by : C.T R.NO R6

R. Date : 15.04.2026

Date : 02.04.2026



Aminjikarai, Ch 29. Ph-9566220055
Email: architect@shreeconstructions.com
Website: www.shreeconstructions.com