

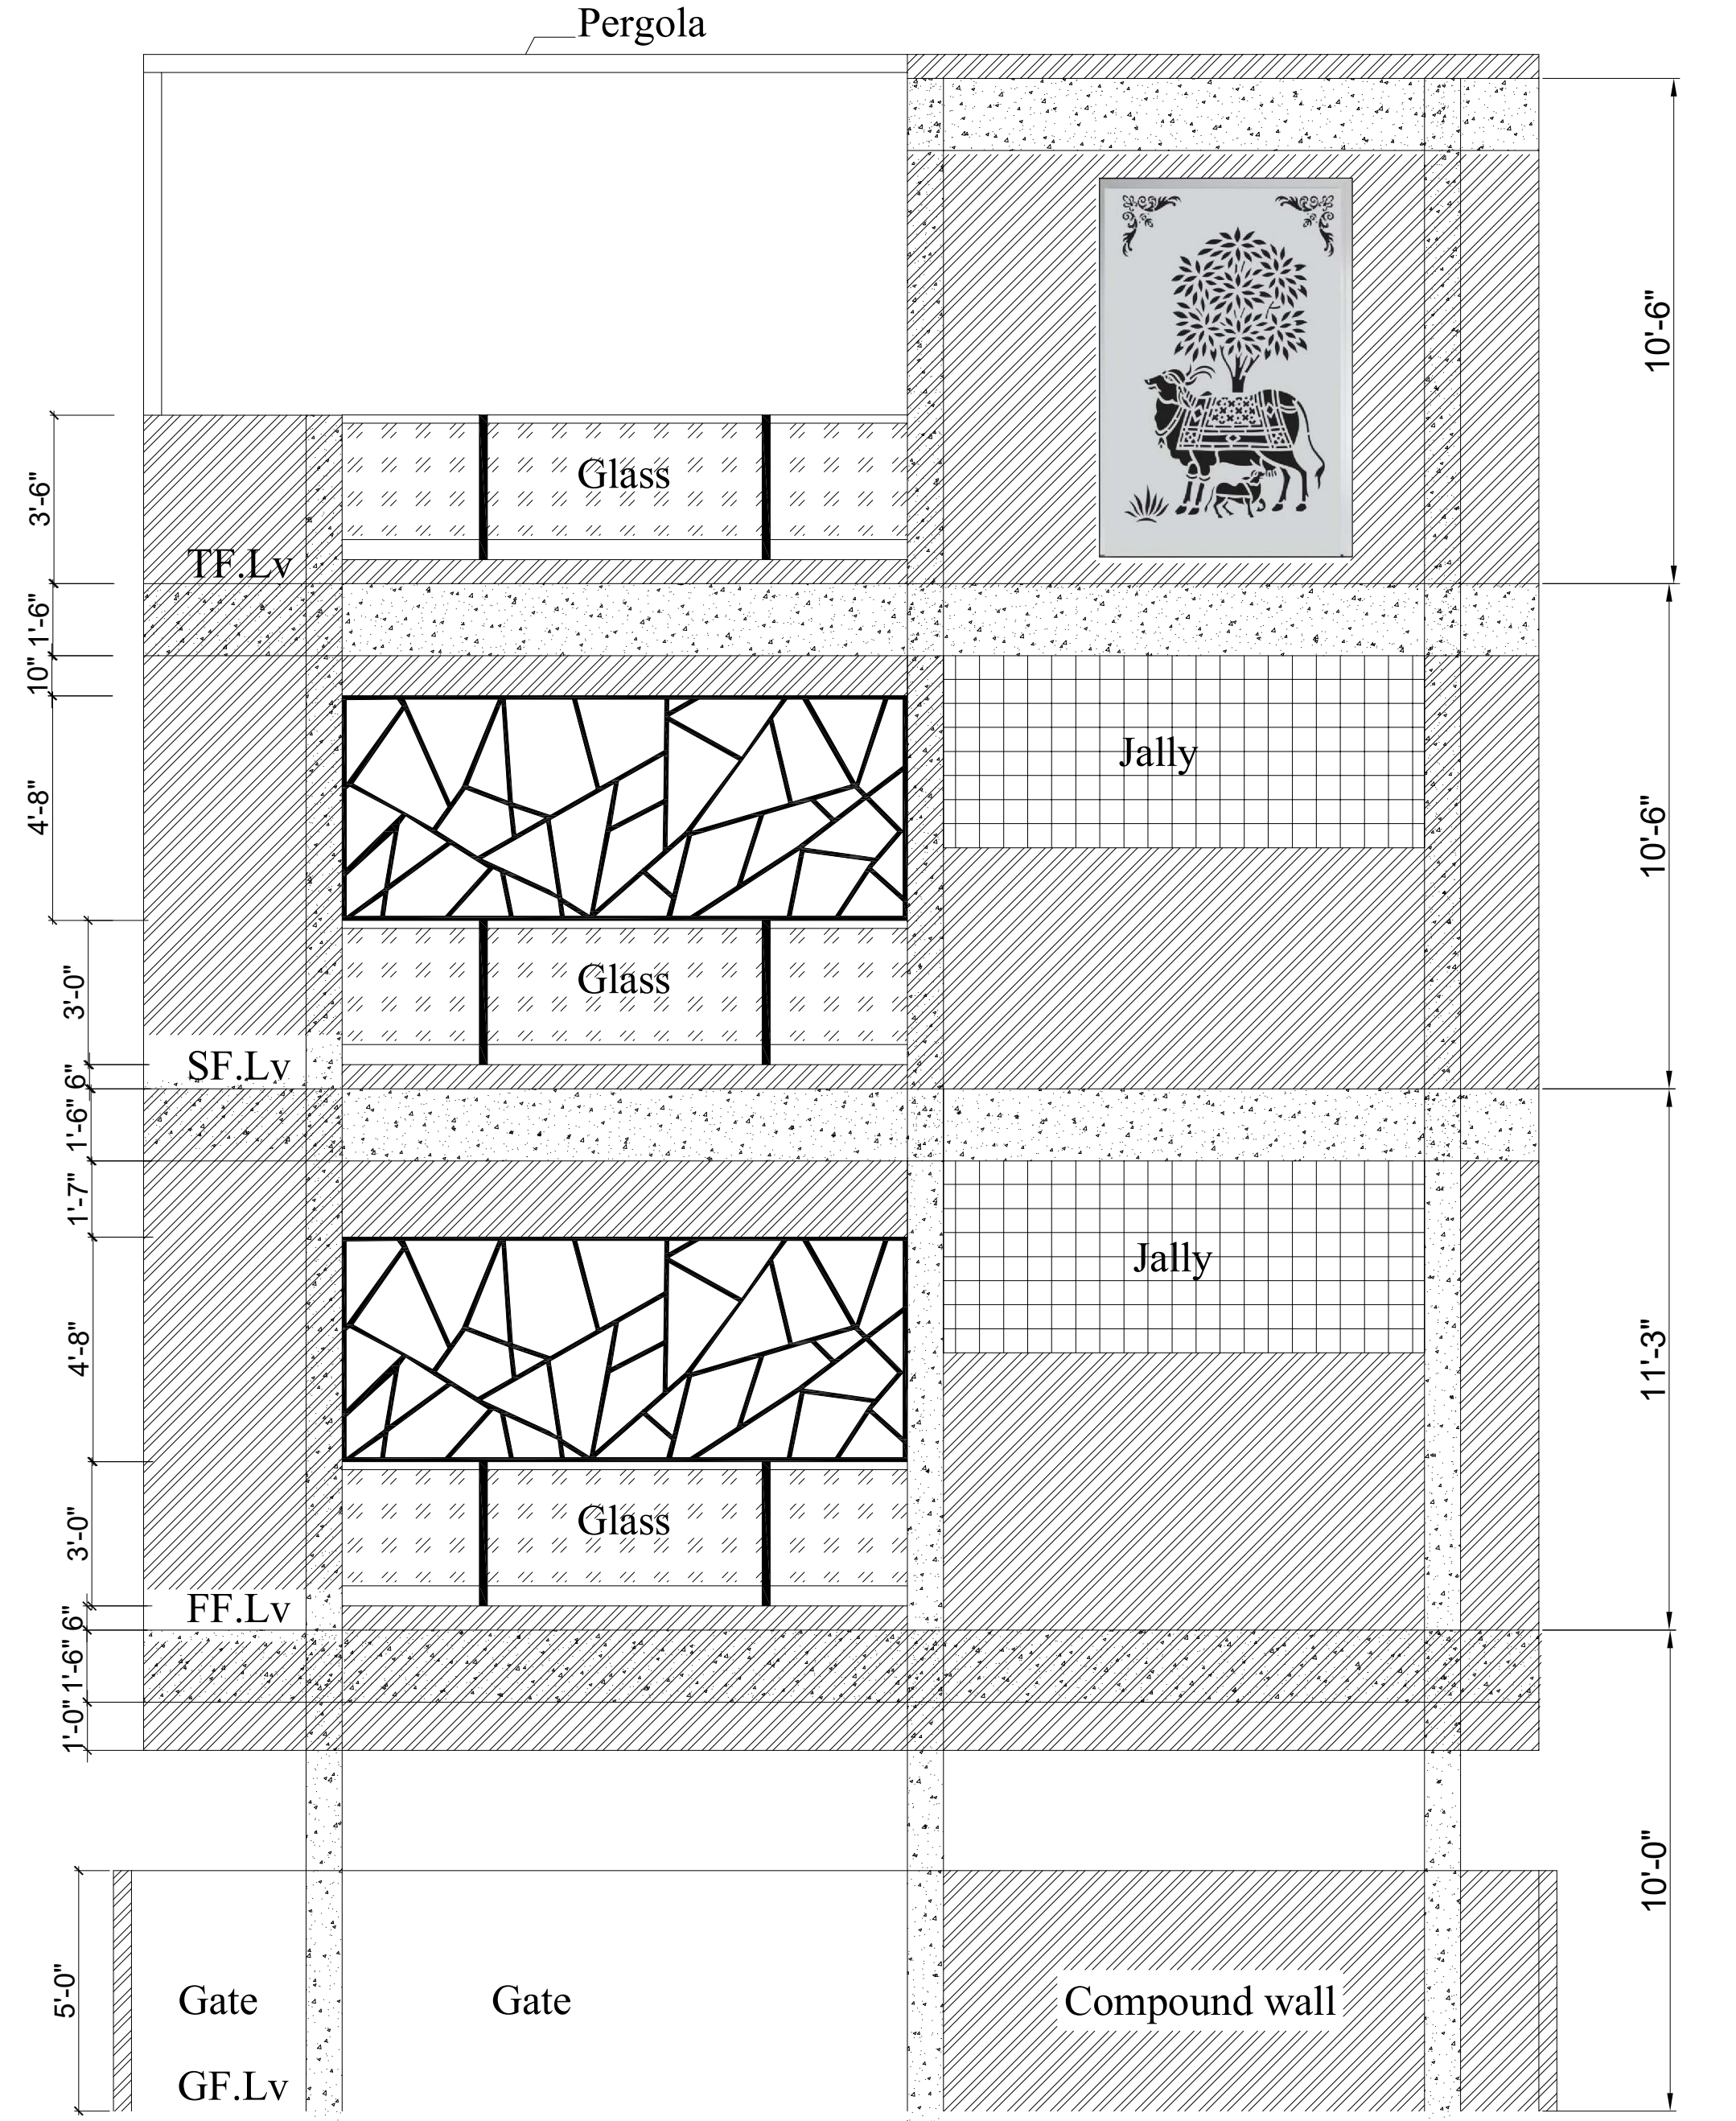


Front Elevations design Kundrathur	2
Kundrathur FF Pplan	3
Kundrathur SF plan	4

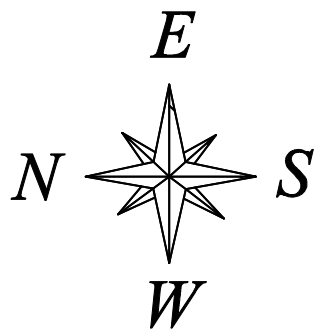

Front Elevations
Kundrathur

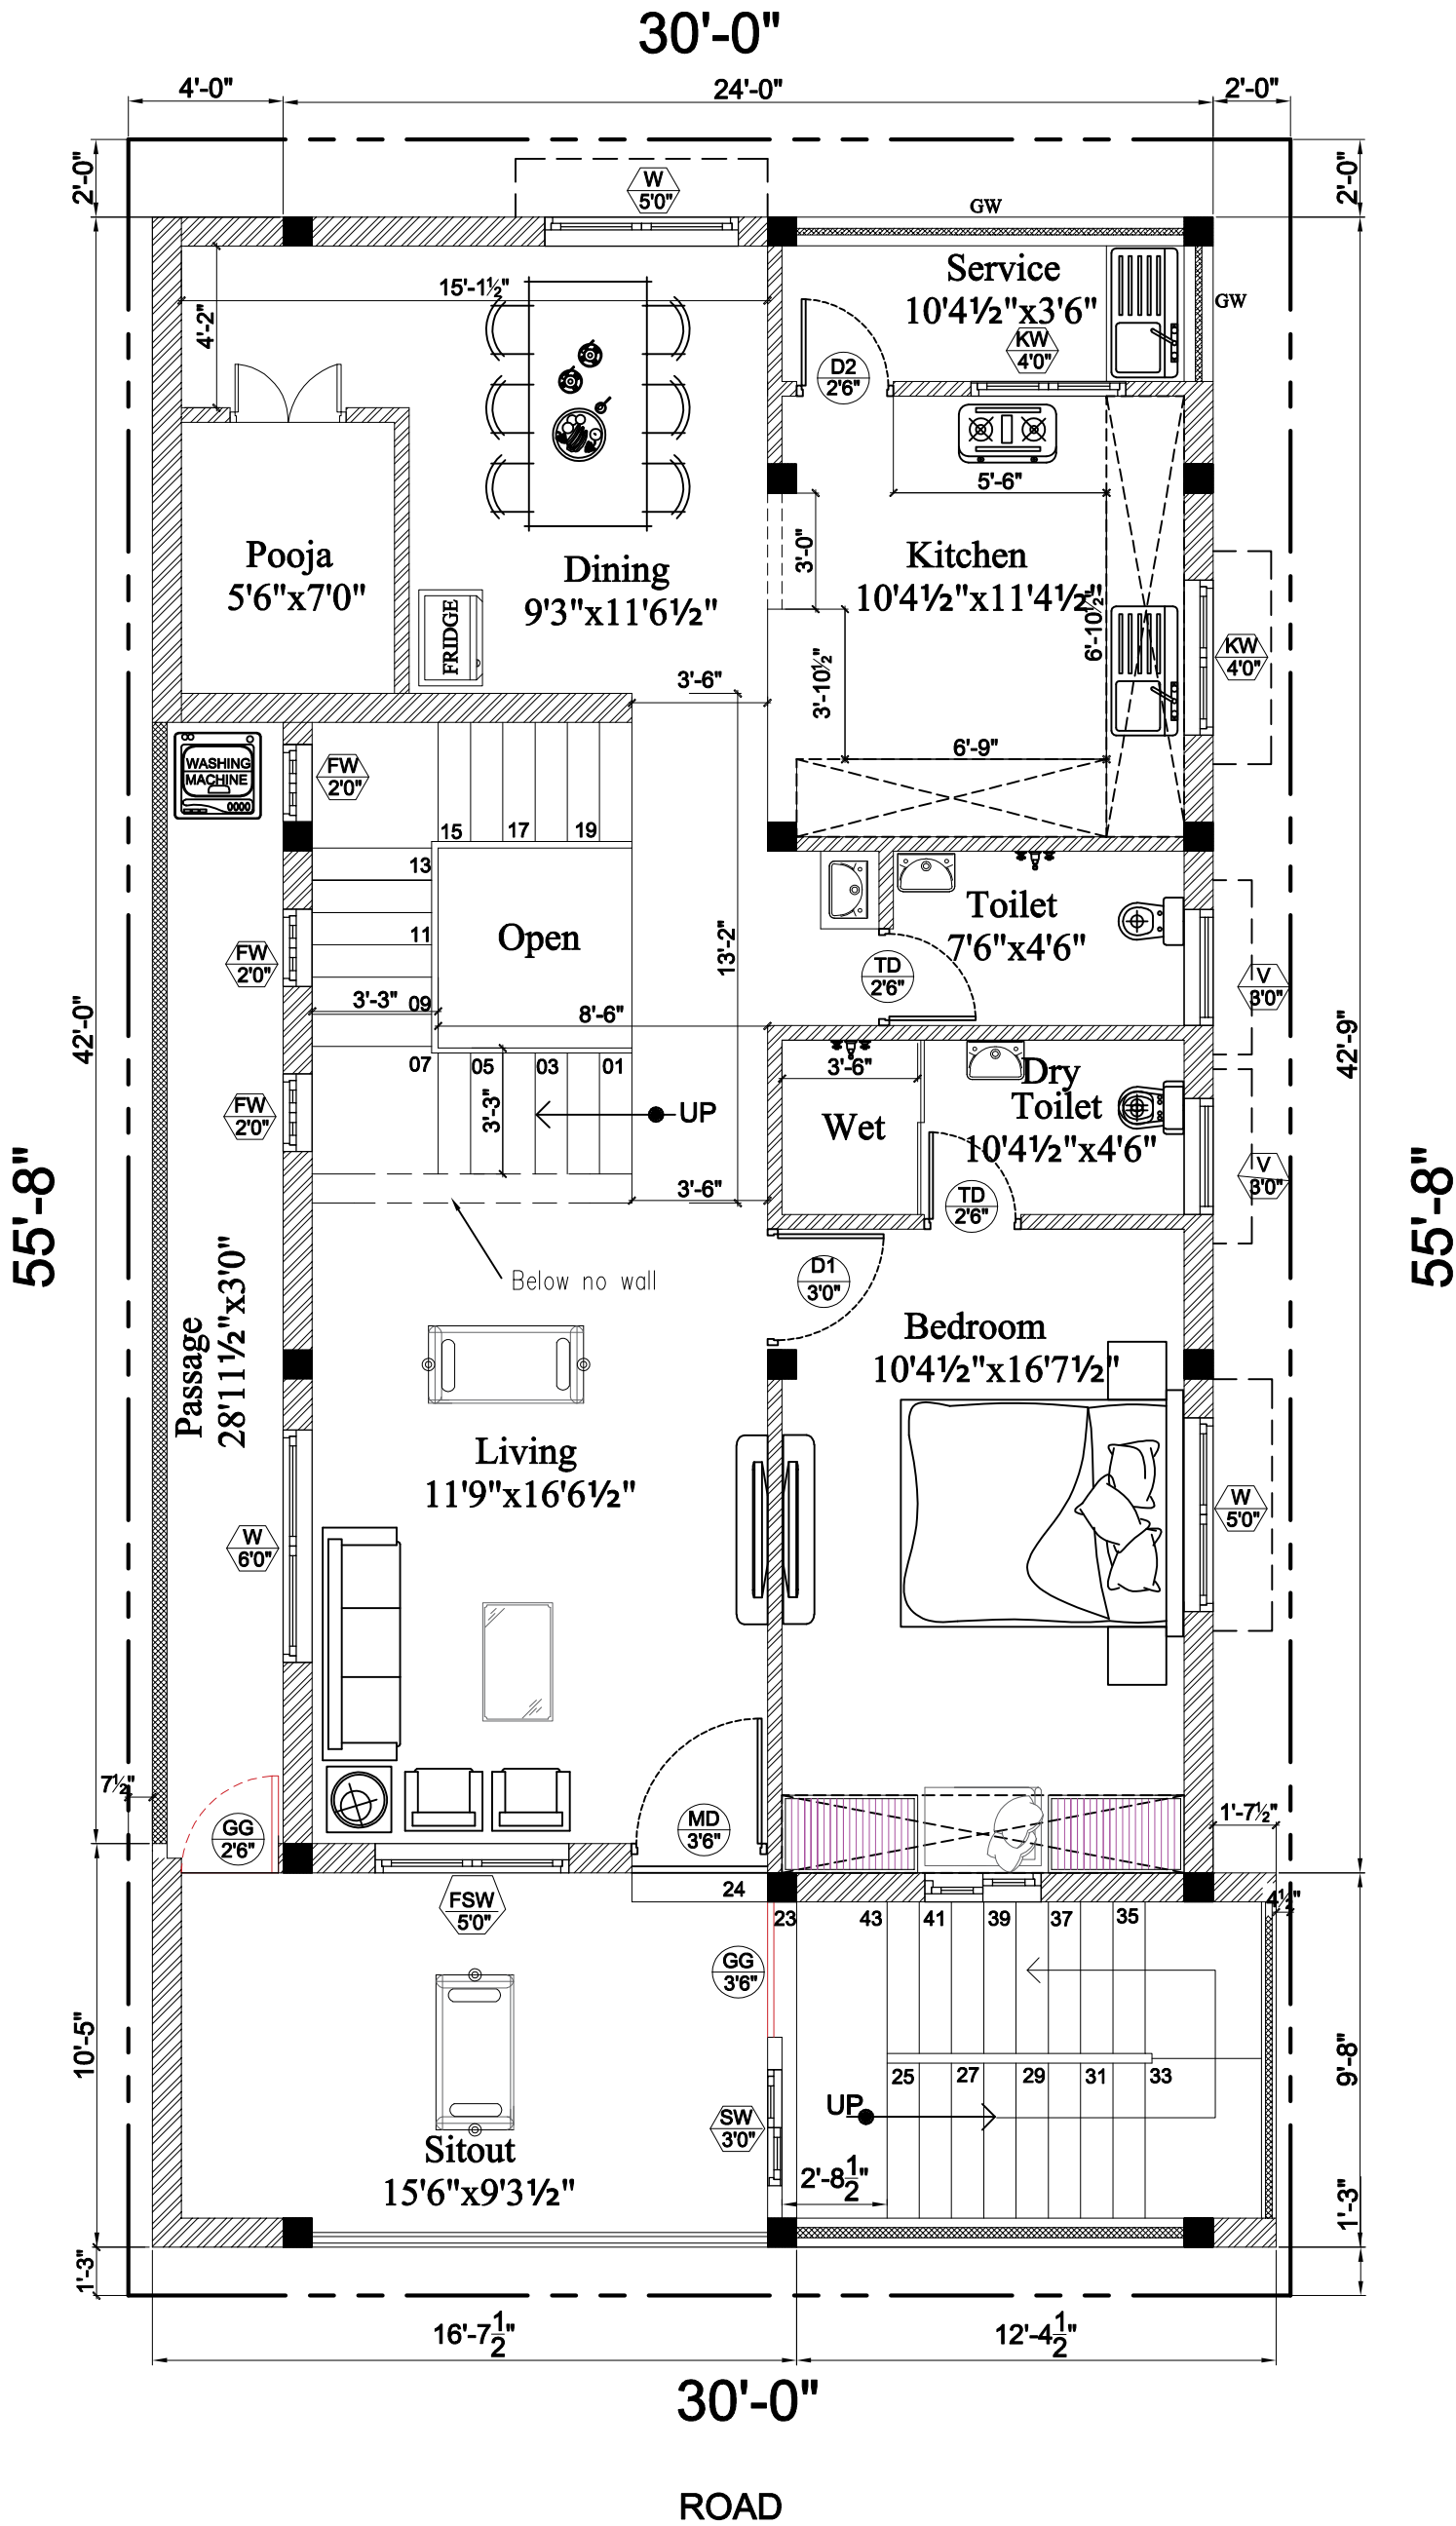

- Brick work
- Grill
- Jalli

FSW - Sill Height 1'6"
Thread - 10" - 20 Nos
Rise - 6.6" - 21 nos
Roof height - 11'6"

Build up Area - FF 1450

Drawing Title: Floor Plan Op 1

R Date : 01-08-2025 R Date : R5


Date : 20-06-2025

Client: Mr.Sathish

Project name : Kundrathur

Drawn By : C.T

 **Shree constructions**
Aminjikarai, Ch 29. Ph-9566220055
Email: architect@shreeconstructions.com
Website: www.shreeconstructions.com

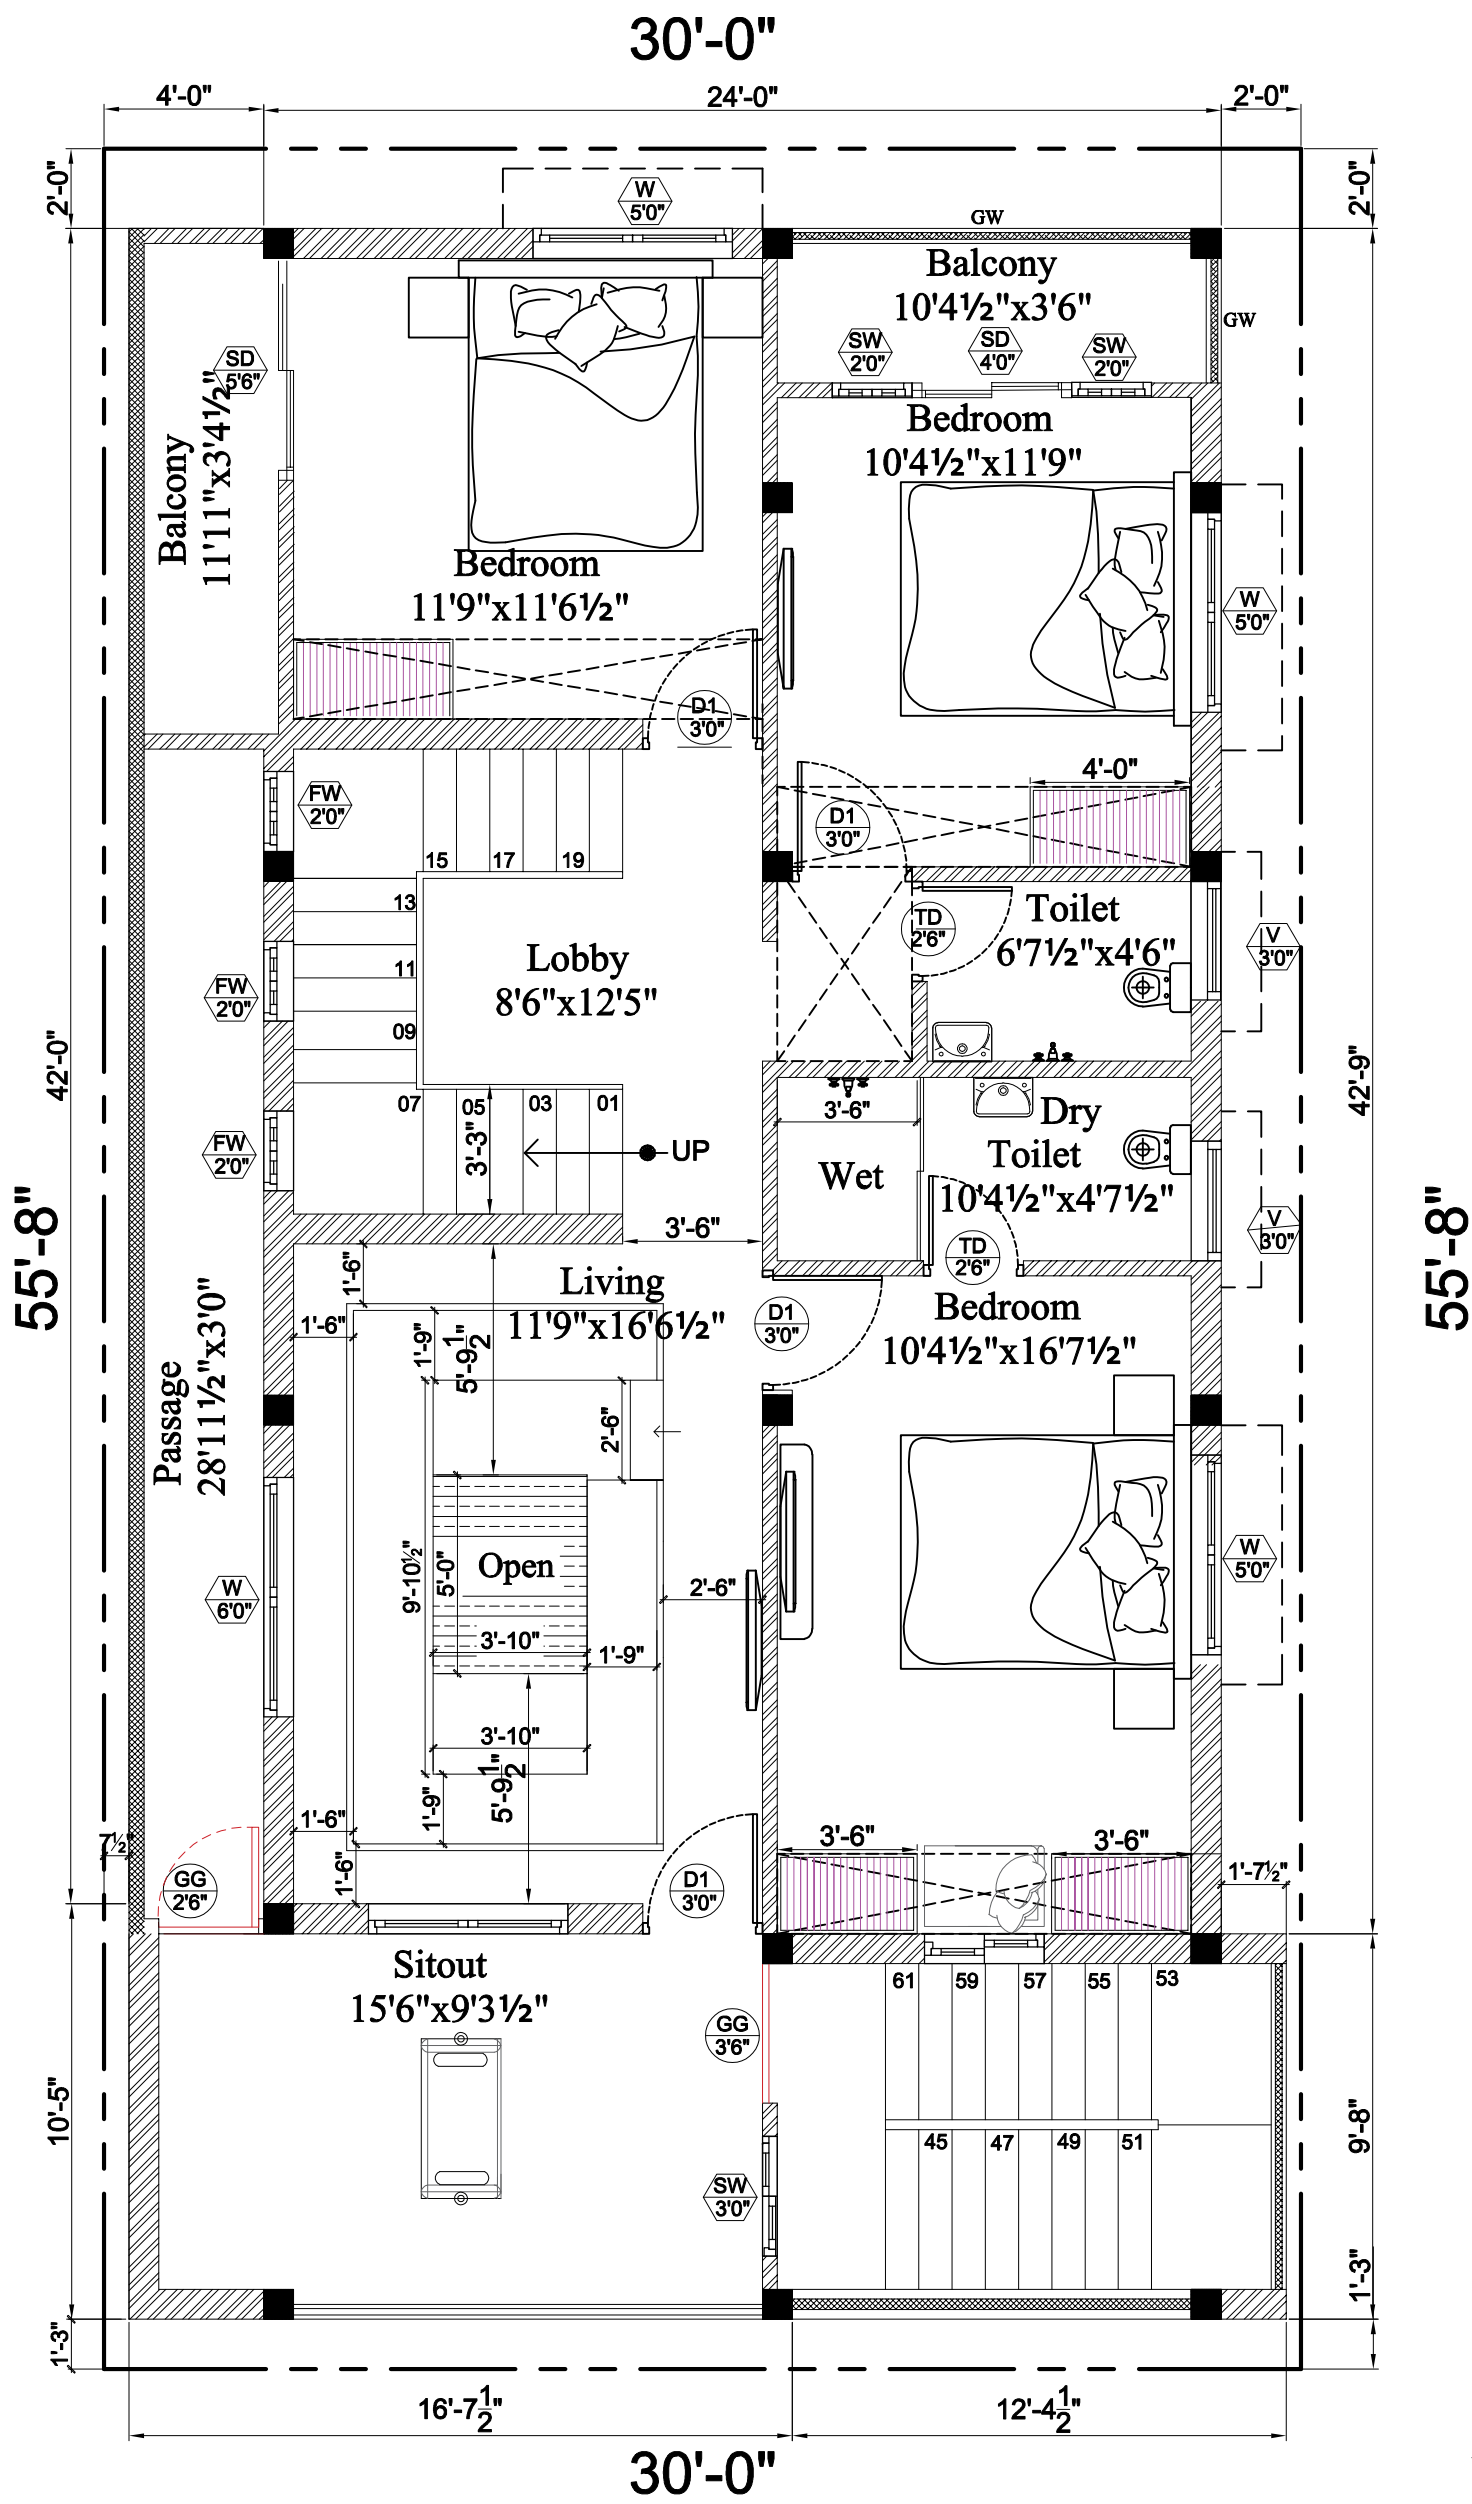

SECOND FLOOR PLAN

- Brick work
- Grill
- Jalli

Roof height - 10'6"

Build up Area - SF 1450

Drawing Title:Floor Plan Op 1

R Date : 23-07-2025 R Date : R3

Date : 20-06-2025

Project name : Kundrathur

Drawn By : C.T

**Shree constructions**

Aminjikarai, Ch 29. Ph-9566220055
Email: architect@shreeconstructions.com
Website: www.shreeconstructions.com