



57'-0"

88'-68"

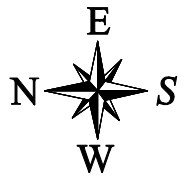

97'-2"

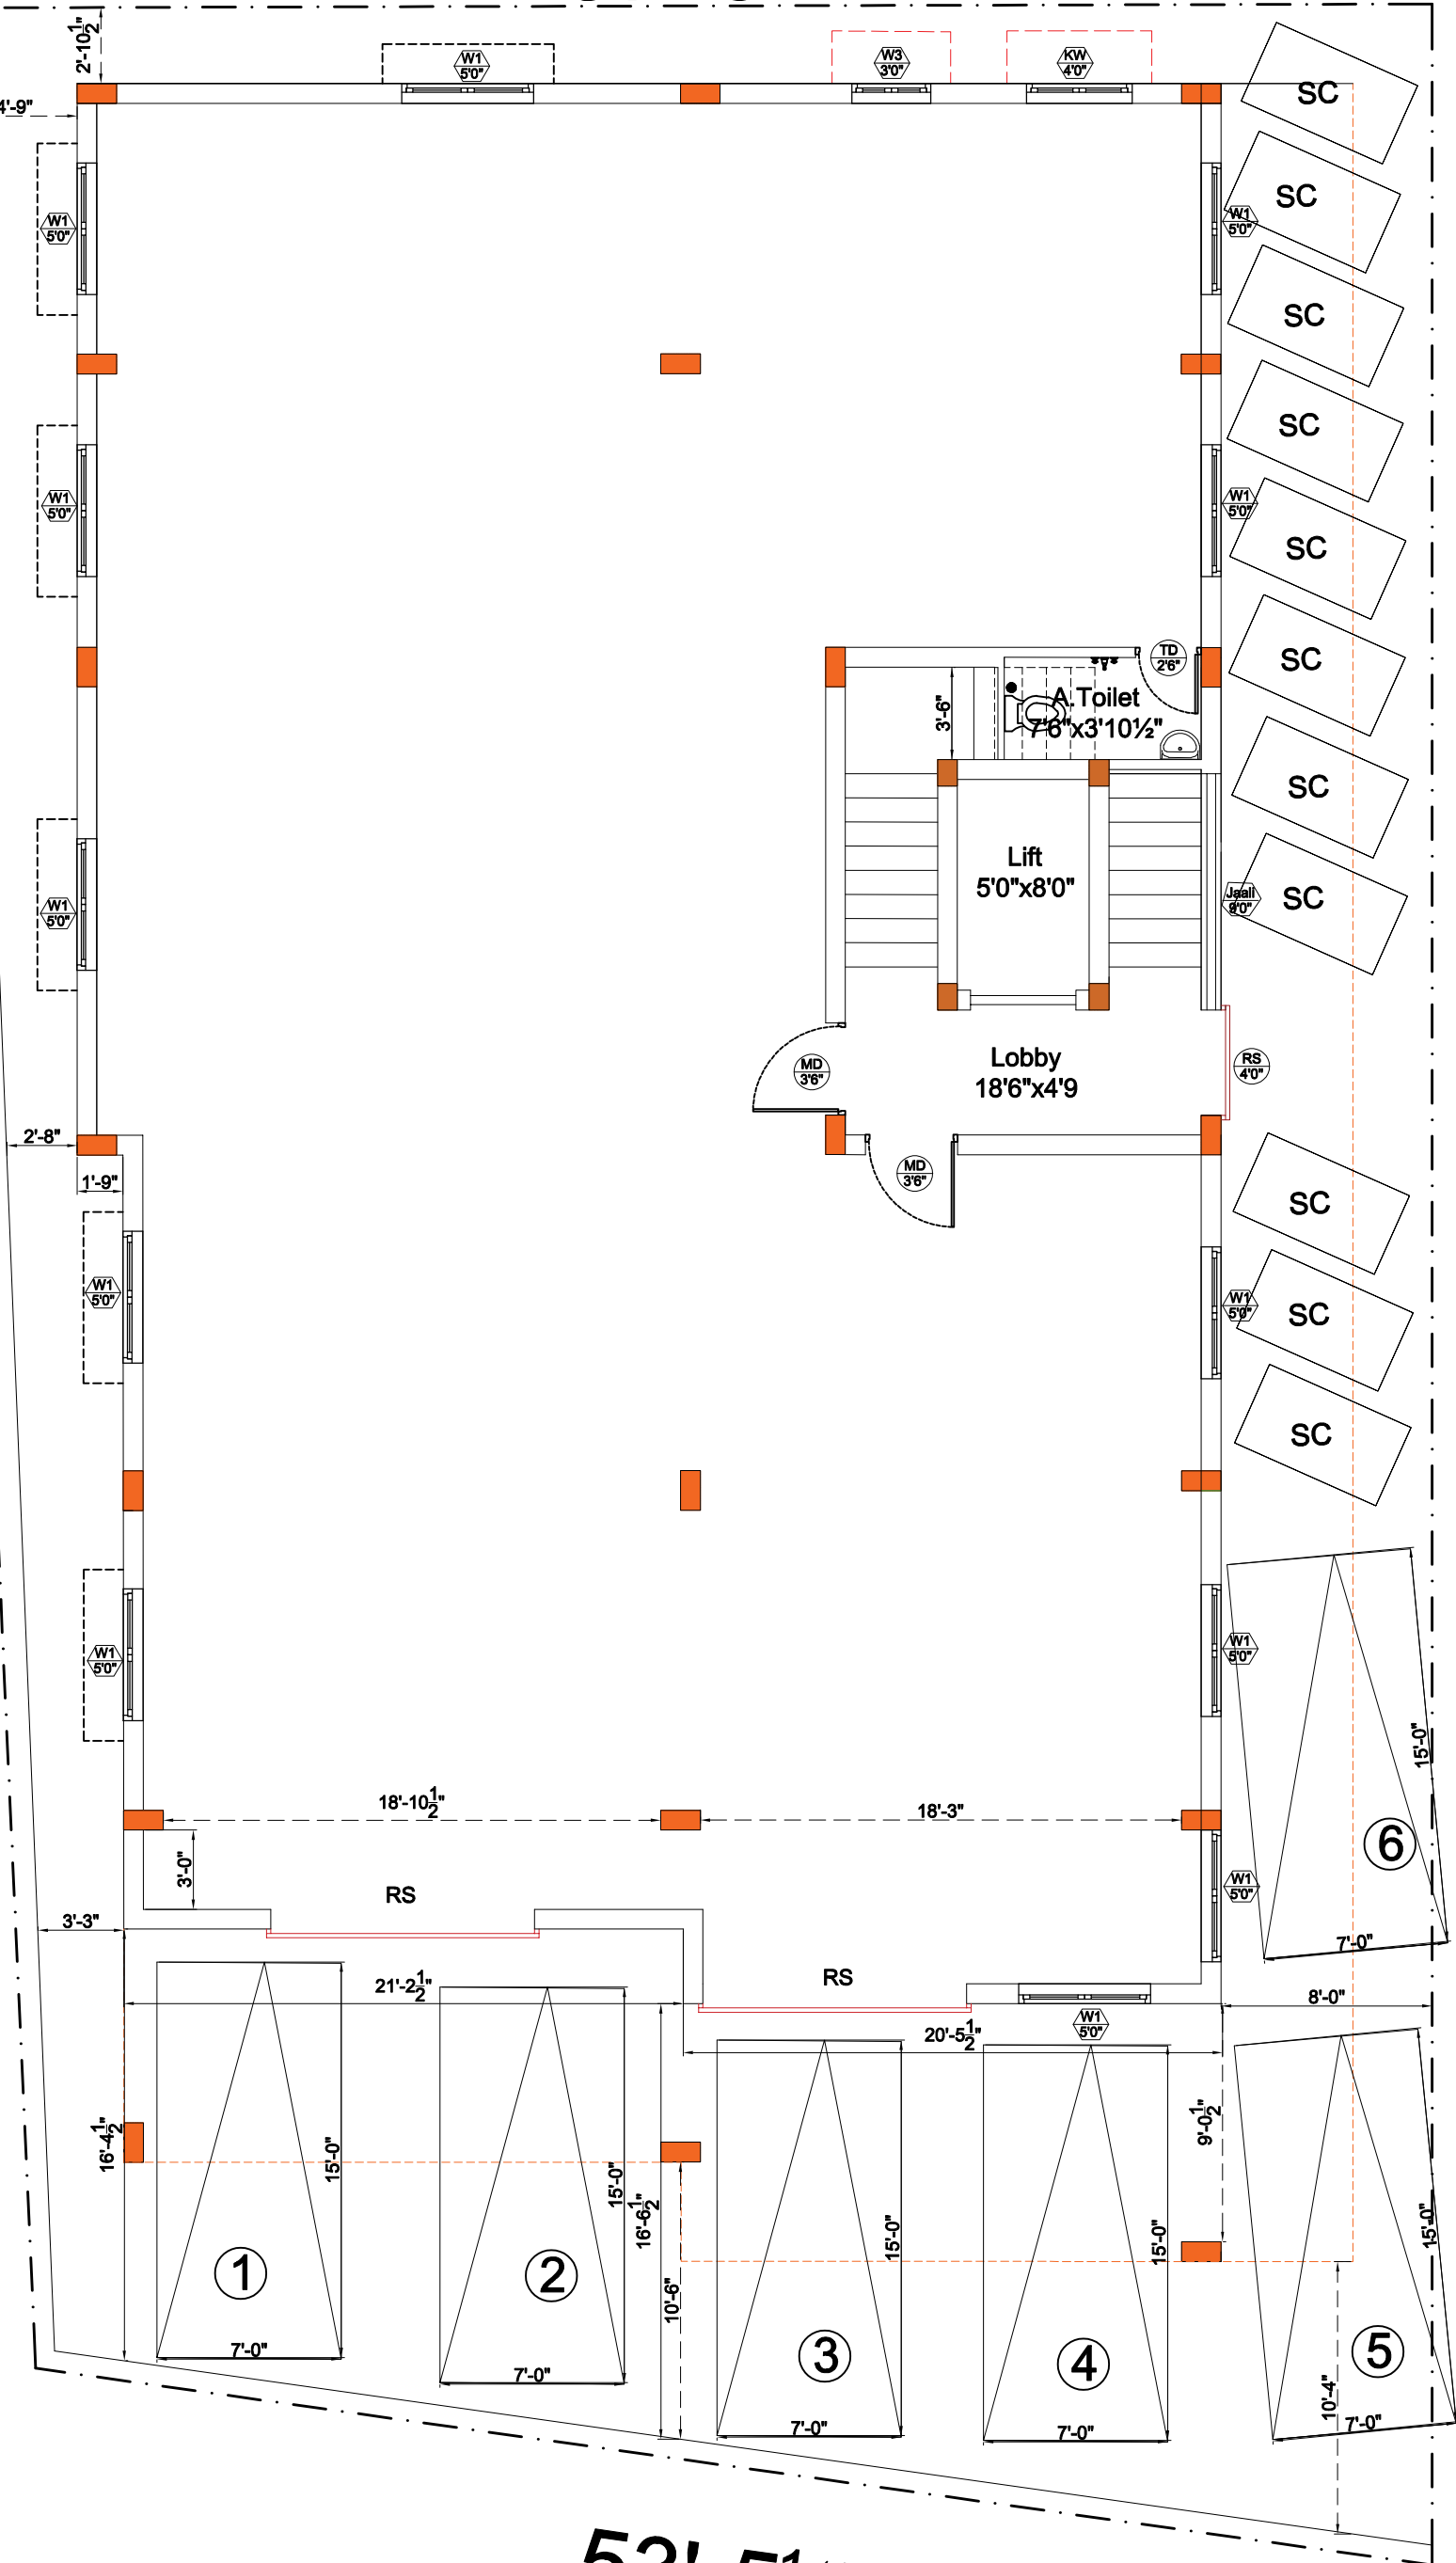

53'-5 1/2"

Ground floor plan

Roof Height 16'
Buildup area - 3845 SQFT

PROJECT :
**COMMERCIAL BUILDING
AT NOOMBAL**

Cilent :
MR. Thirupathi

Drawn by : C.T R.NO R7

R. Date : 15.04.2026

Date : 02.04.2026

Shree constructions

Aminjikarai, Ch 29. Ph-9566220055
Email: architect@shreeconstructions.com
Website: www.shreeconstructions.com