


Noombal Drawing FF	2
Noombal Drawing GF	3
Noombal Drawing SF	4
Noombal Drawing TF	5

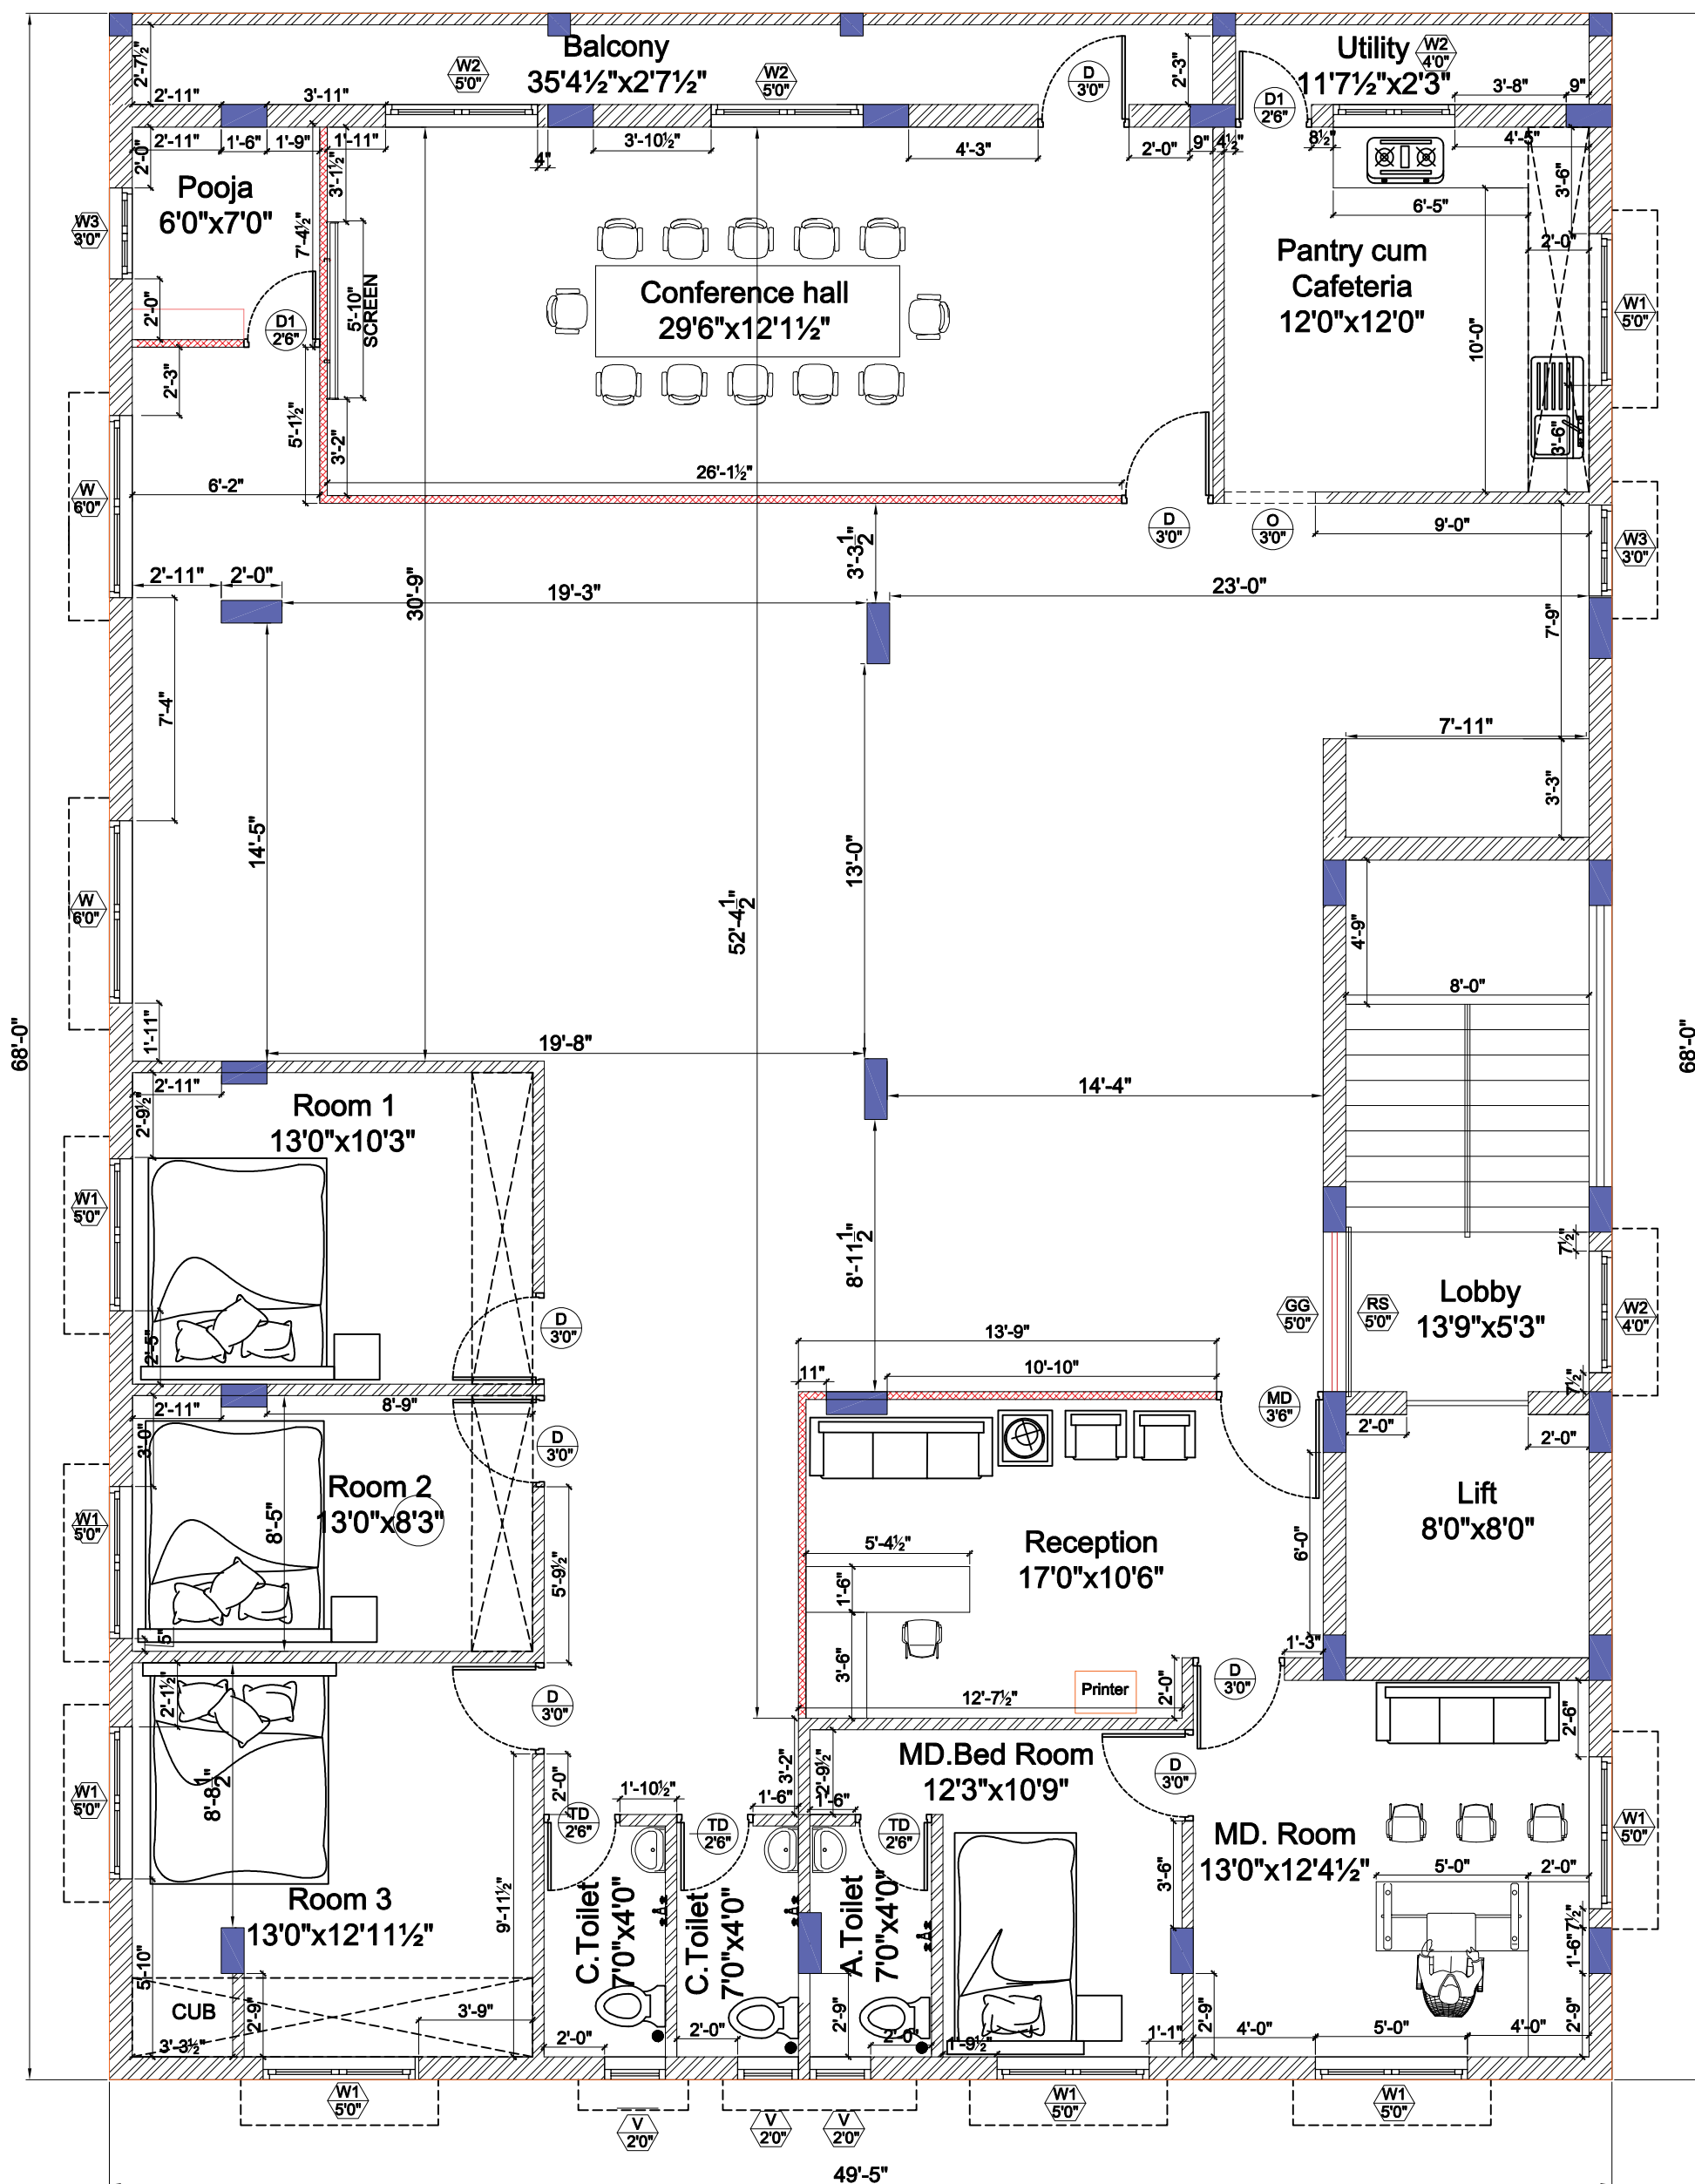

First floor roof height 10'6"

PROJECT :
**COMMERCIAL CUM RESIDENTIAL BUILDING
 AT NOOMBAL**

Cilent : MR. MAHENDAR KATHAT


Date : 21.02.2025 Drawn by : C.T

R.No : R14

First Floor Working Drawing

Buildup area : 3320 sqft

Note:
 Conference hall,
 MD Bed room, Reception
 Partition wall

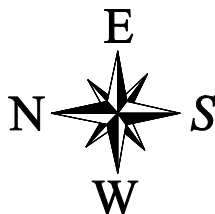


Shree constructions

Aminjikarai, Ch 29. Ph-9566220055


Email: architect@shreeconstructions.com

Website: www.shreeconstructions.com

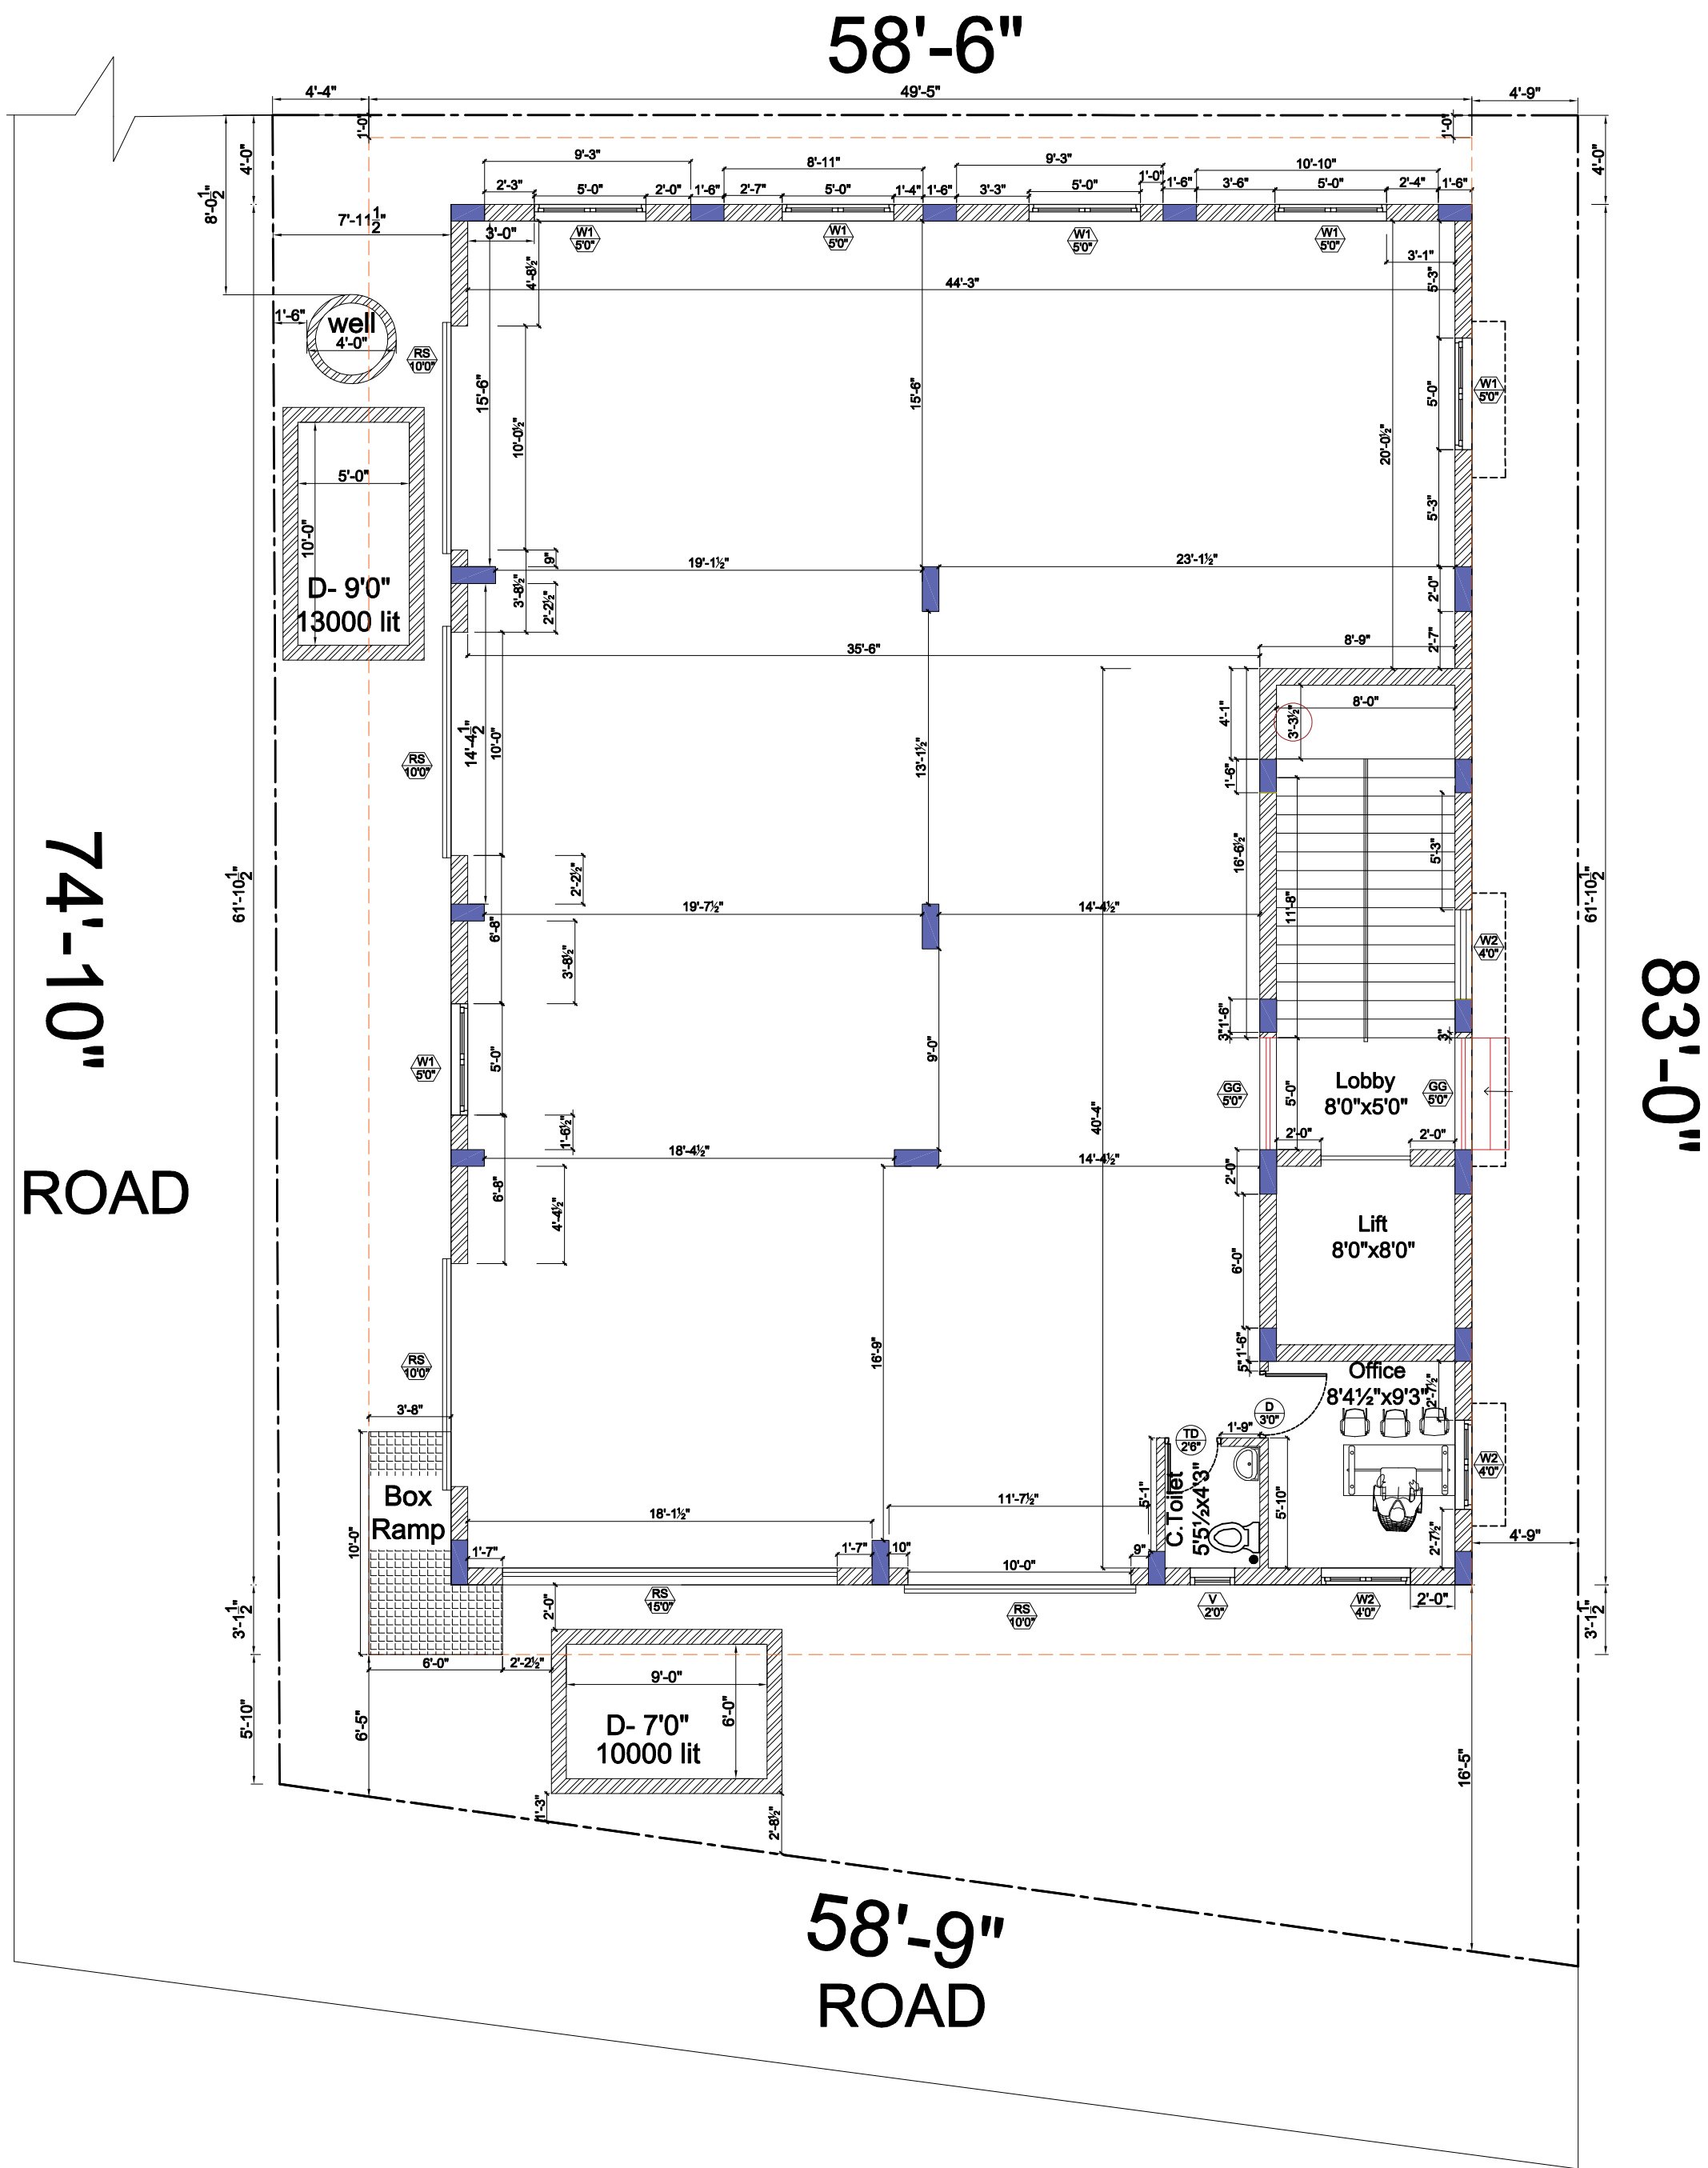

Basement height 5'0" Ground floor roof height 16'0"

PROJECT : COMMERCIAL CUM RESIDENTIAL BUILDING AT NOOMBAL		Ground Floor plan		 Shree constructions Aminjikarai, Ch 29. Ph-9566220055 Email: architect@shreeconstructions.com Website: www.shreeconstructions.com
Cilent : MR. MAHENDAR KATHAT		Buildup area : 3361 sqft Staircase and Lift - 294 Sqft		
Date : 21.02.2025				
R. Date : 04.12.2025 Noombal Drawing GF Drawn by : C.T	R.No : R11	Plot 7,8,9 : 4606 sqft		

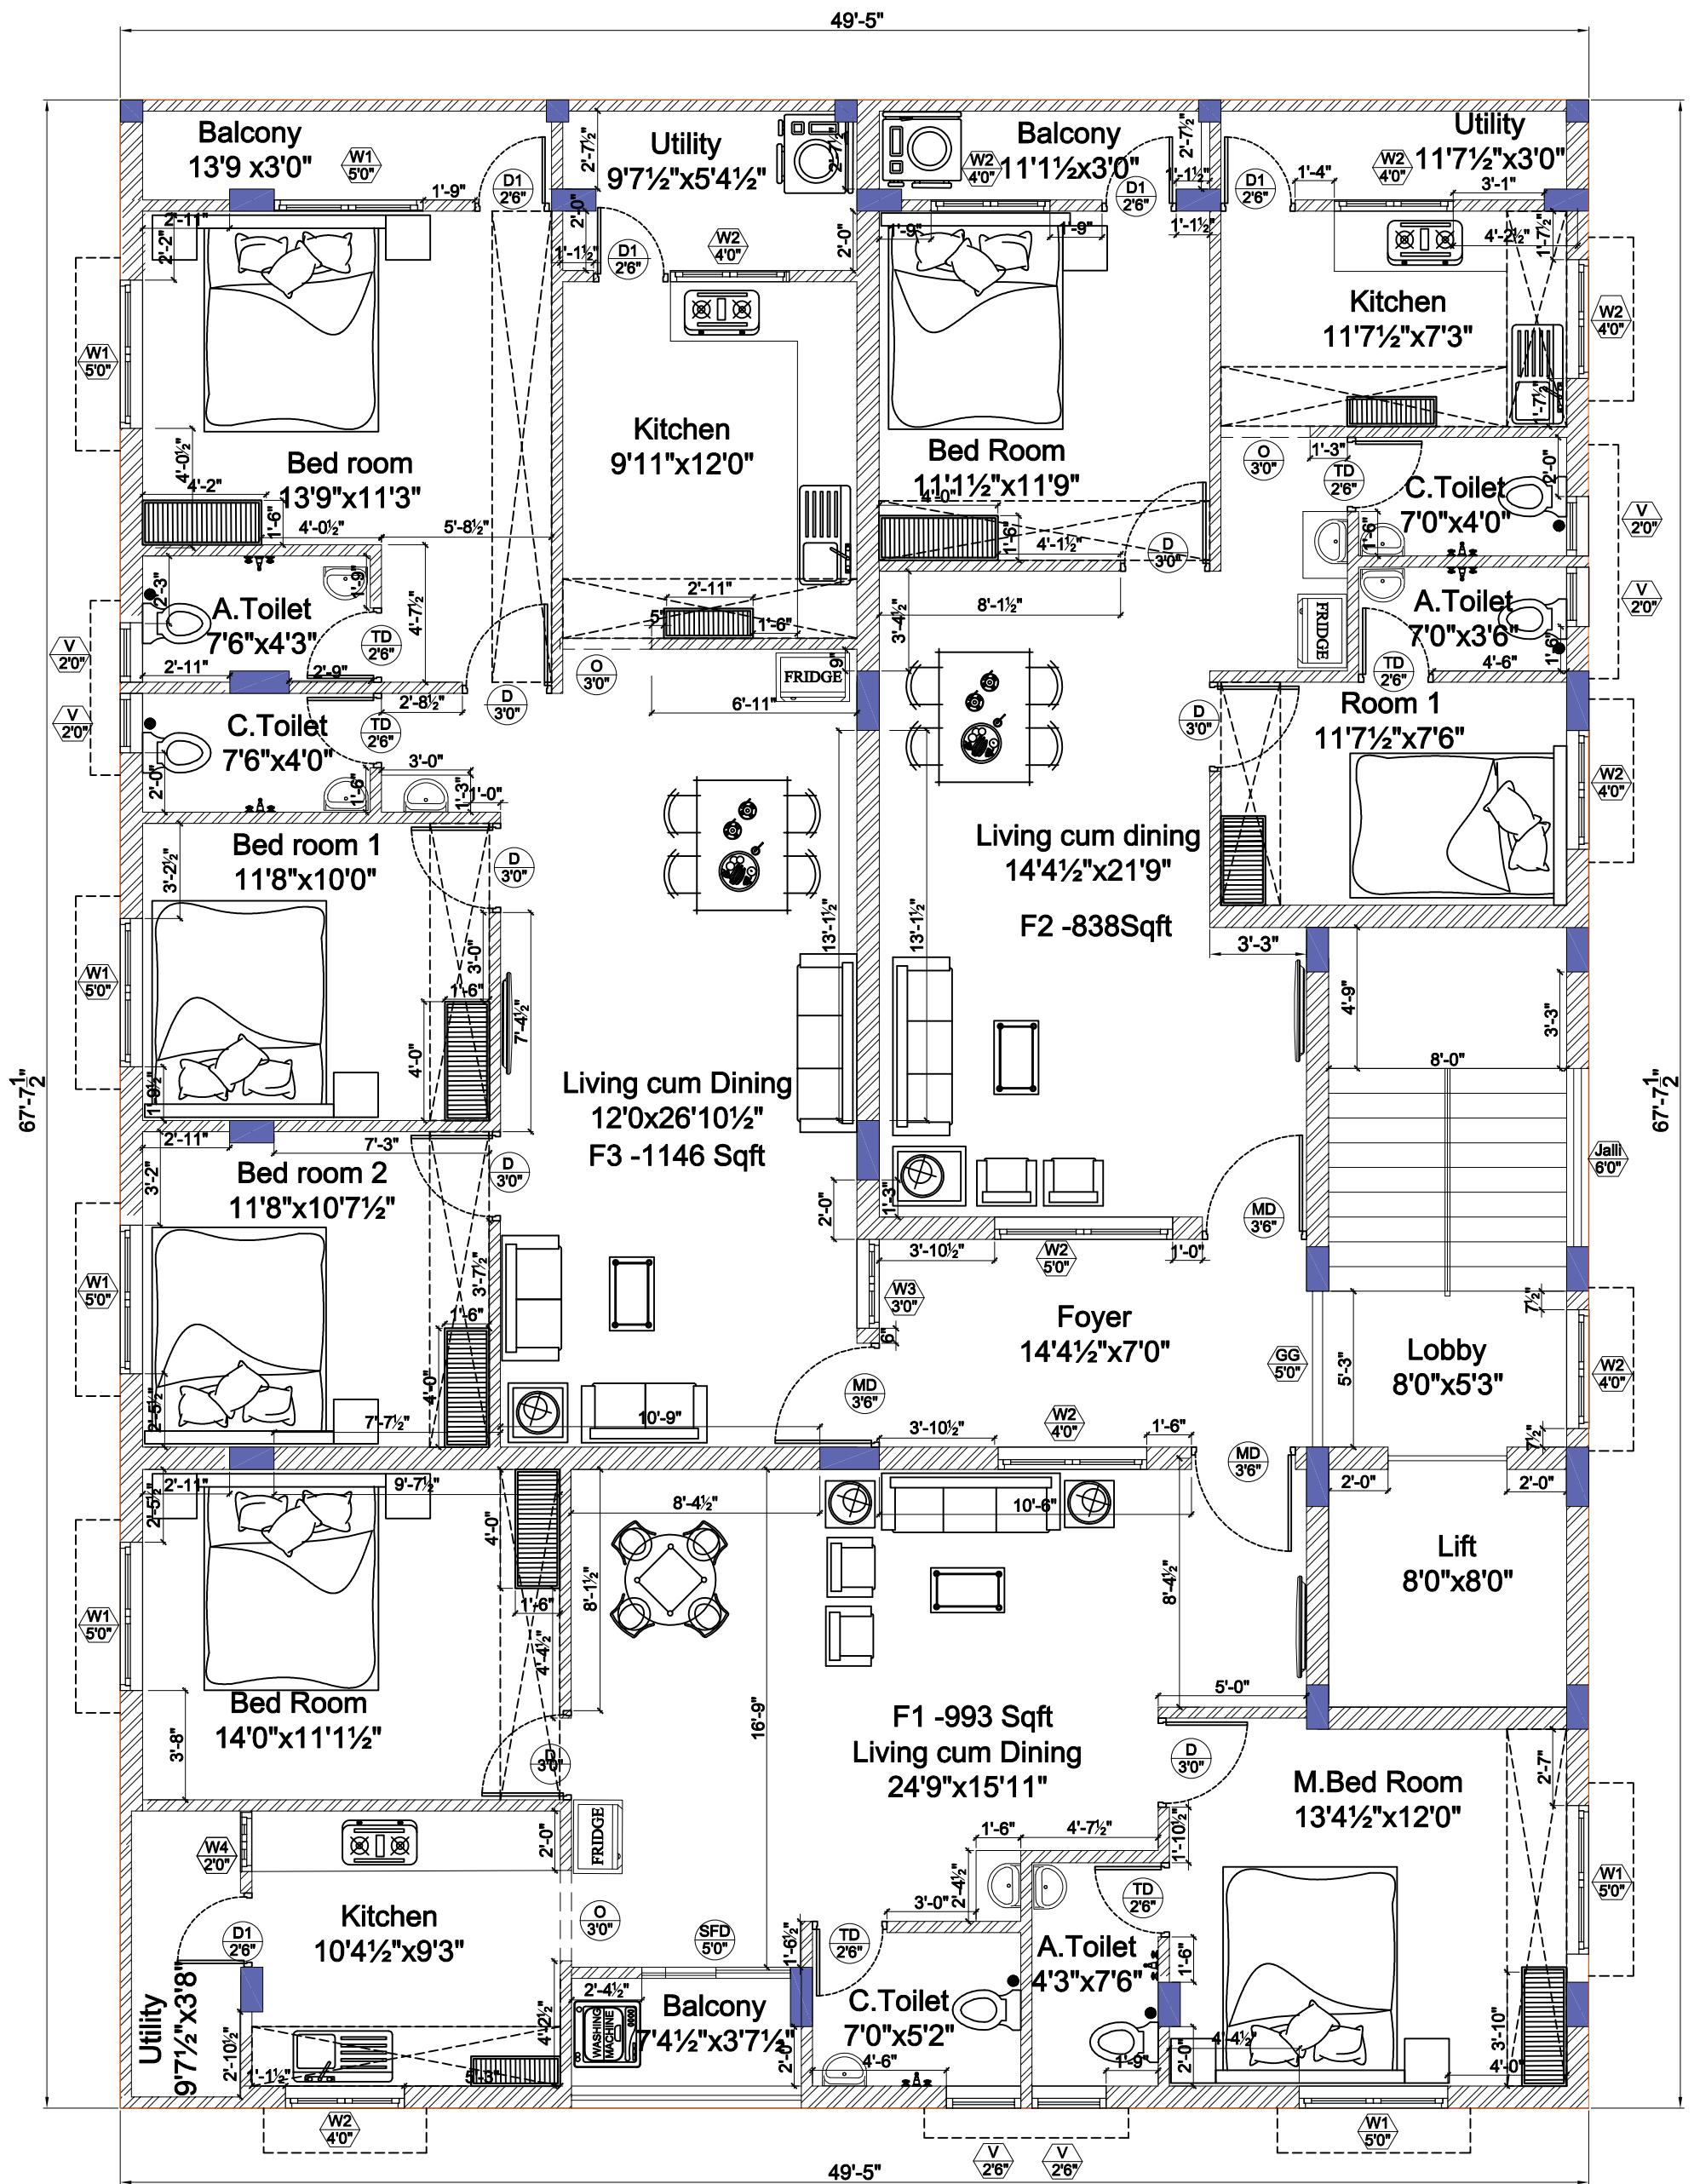

Second floor roof height 10'6"

PROJECT :
COMMERCIAL CUM RESIDENTIAL BUILDING
AT NOOMBAL


Cilent : MR. MAHENDAR KATHAT

Date : 21.02.2025 Drawn by : C.T

R.No : WDR3


Second Floor Working Drawing

Buildup area : 3320 sqft
F1 -993 Sqft
F2 -838 Sqft
F3 -1146 Sqft
Staircase and common area
- 343 Sqft

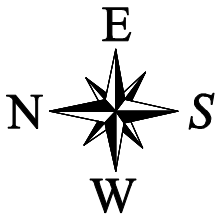

Shree constructions

Aminjikarai, Ch 29. Ph-9566220055
Email: architect@shreeconstructions.com
Website: www.shreeconstructions.com

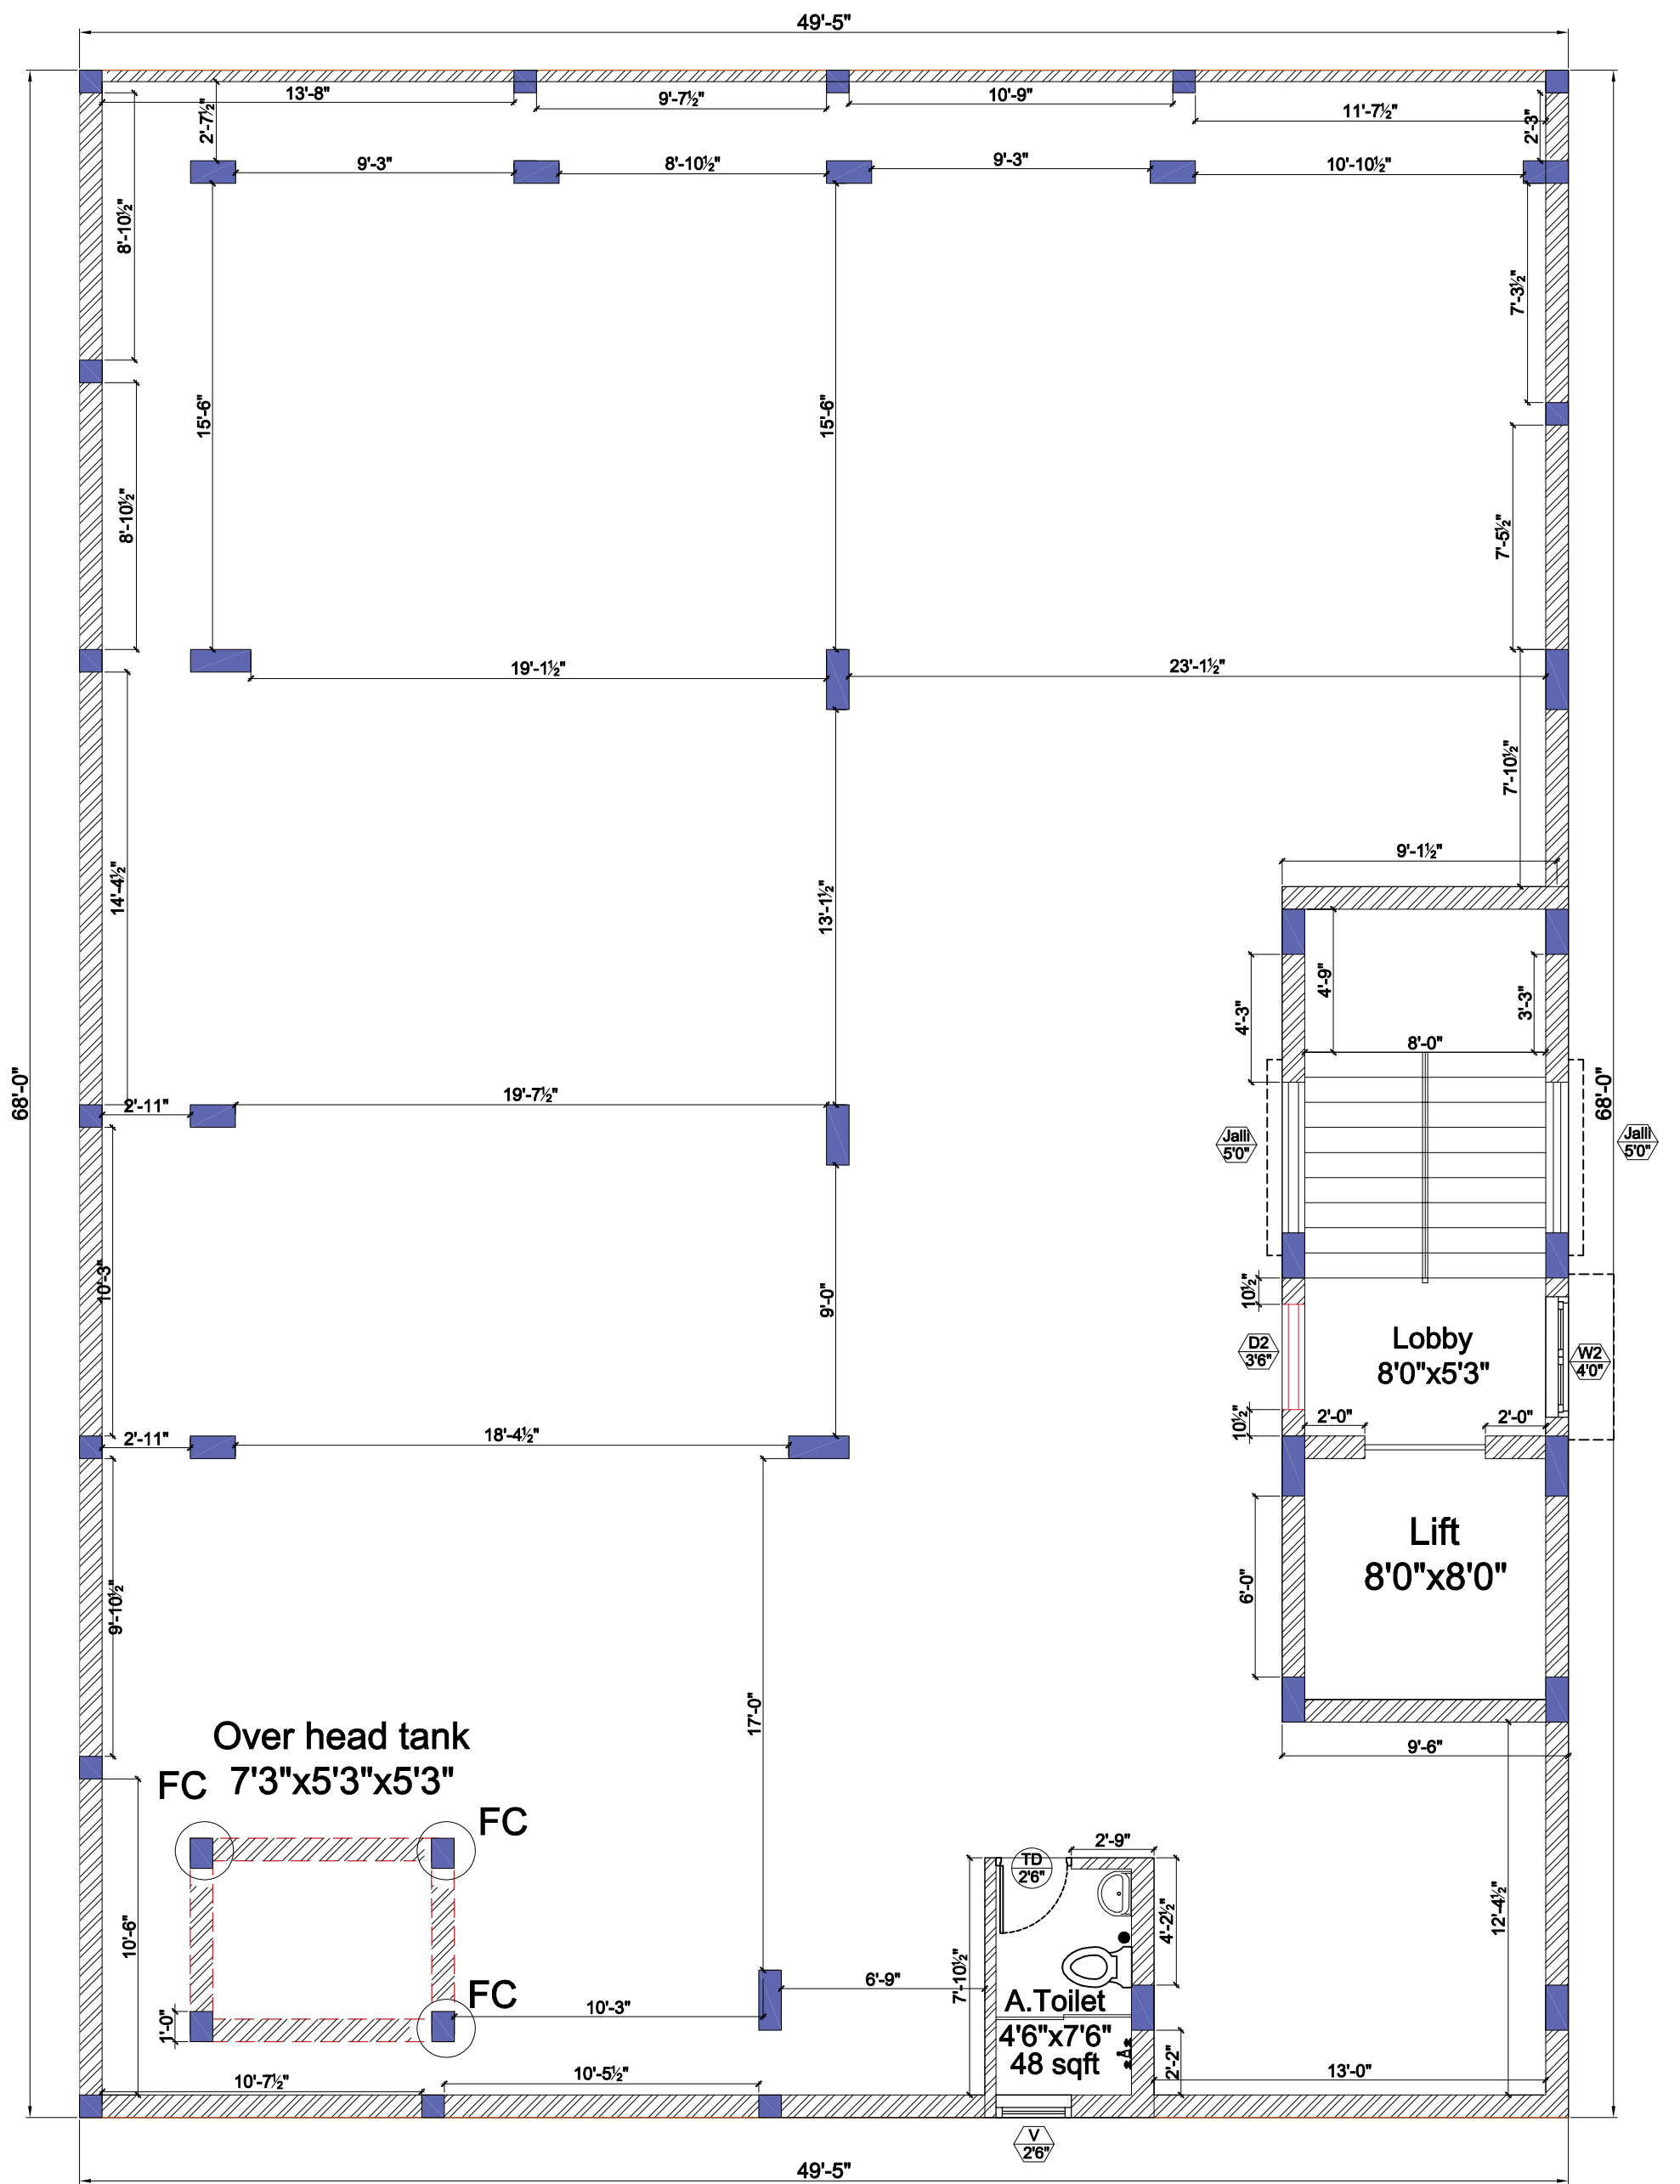

Terrace Floor plan

PROJECT :
COMMERCIAL CUM RESIDENTIAL BUILDING AT NOOMBAL

Cilent : MR. MAHENDAR KATHAT


Staircase head room - 264 Sqft

R. Date : 01.04.2026

R.No : R5

Noombal Drawing T.F
Drawn by : C.T

Op 2

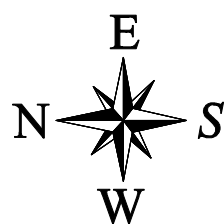

Shree constructions

Aminjikarai, Ch 29. Ph-9566220055

Email: architect@shreeconstructions.com

Website: www.shreeconstructions.com