



57'-0"

8'-68"

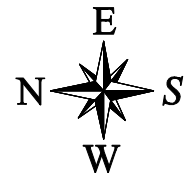

97'-2"

53'-51/2"

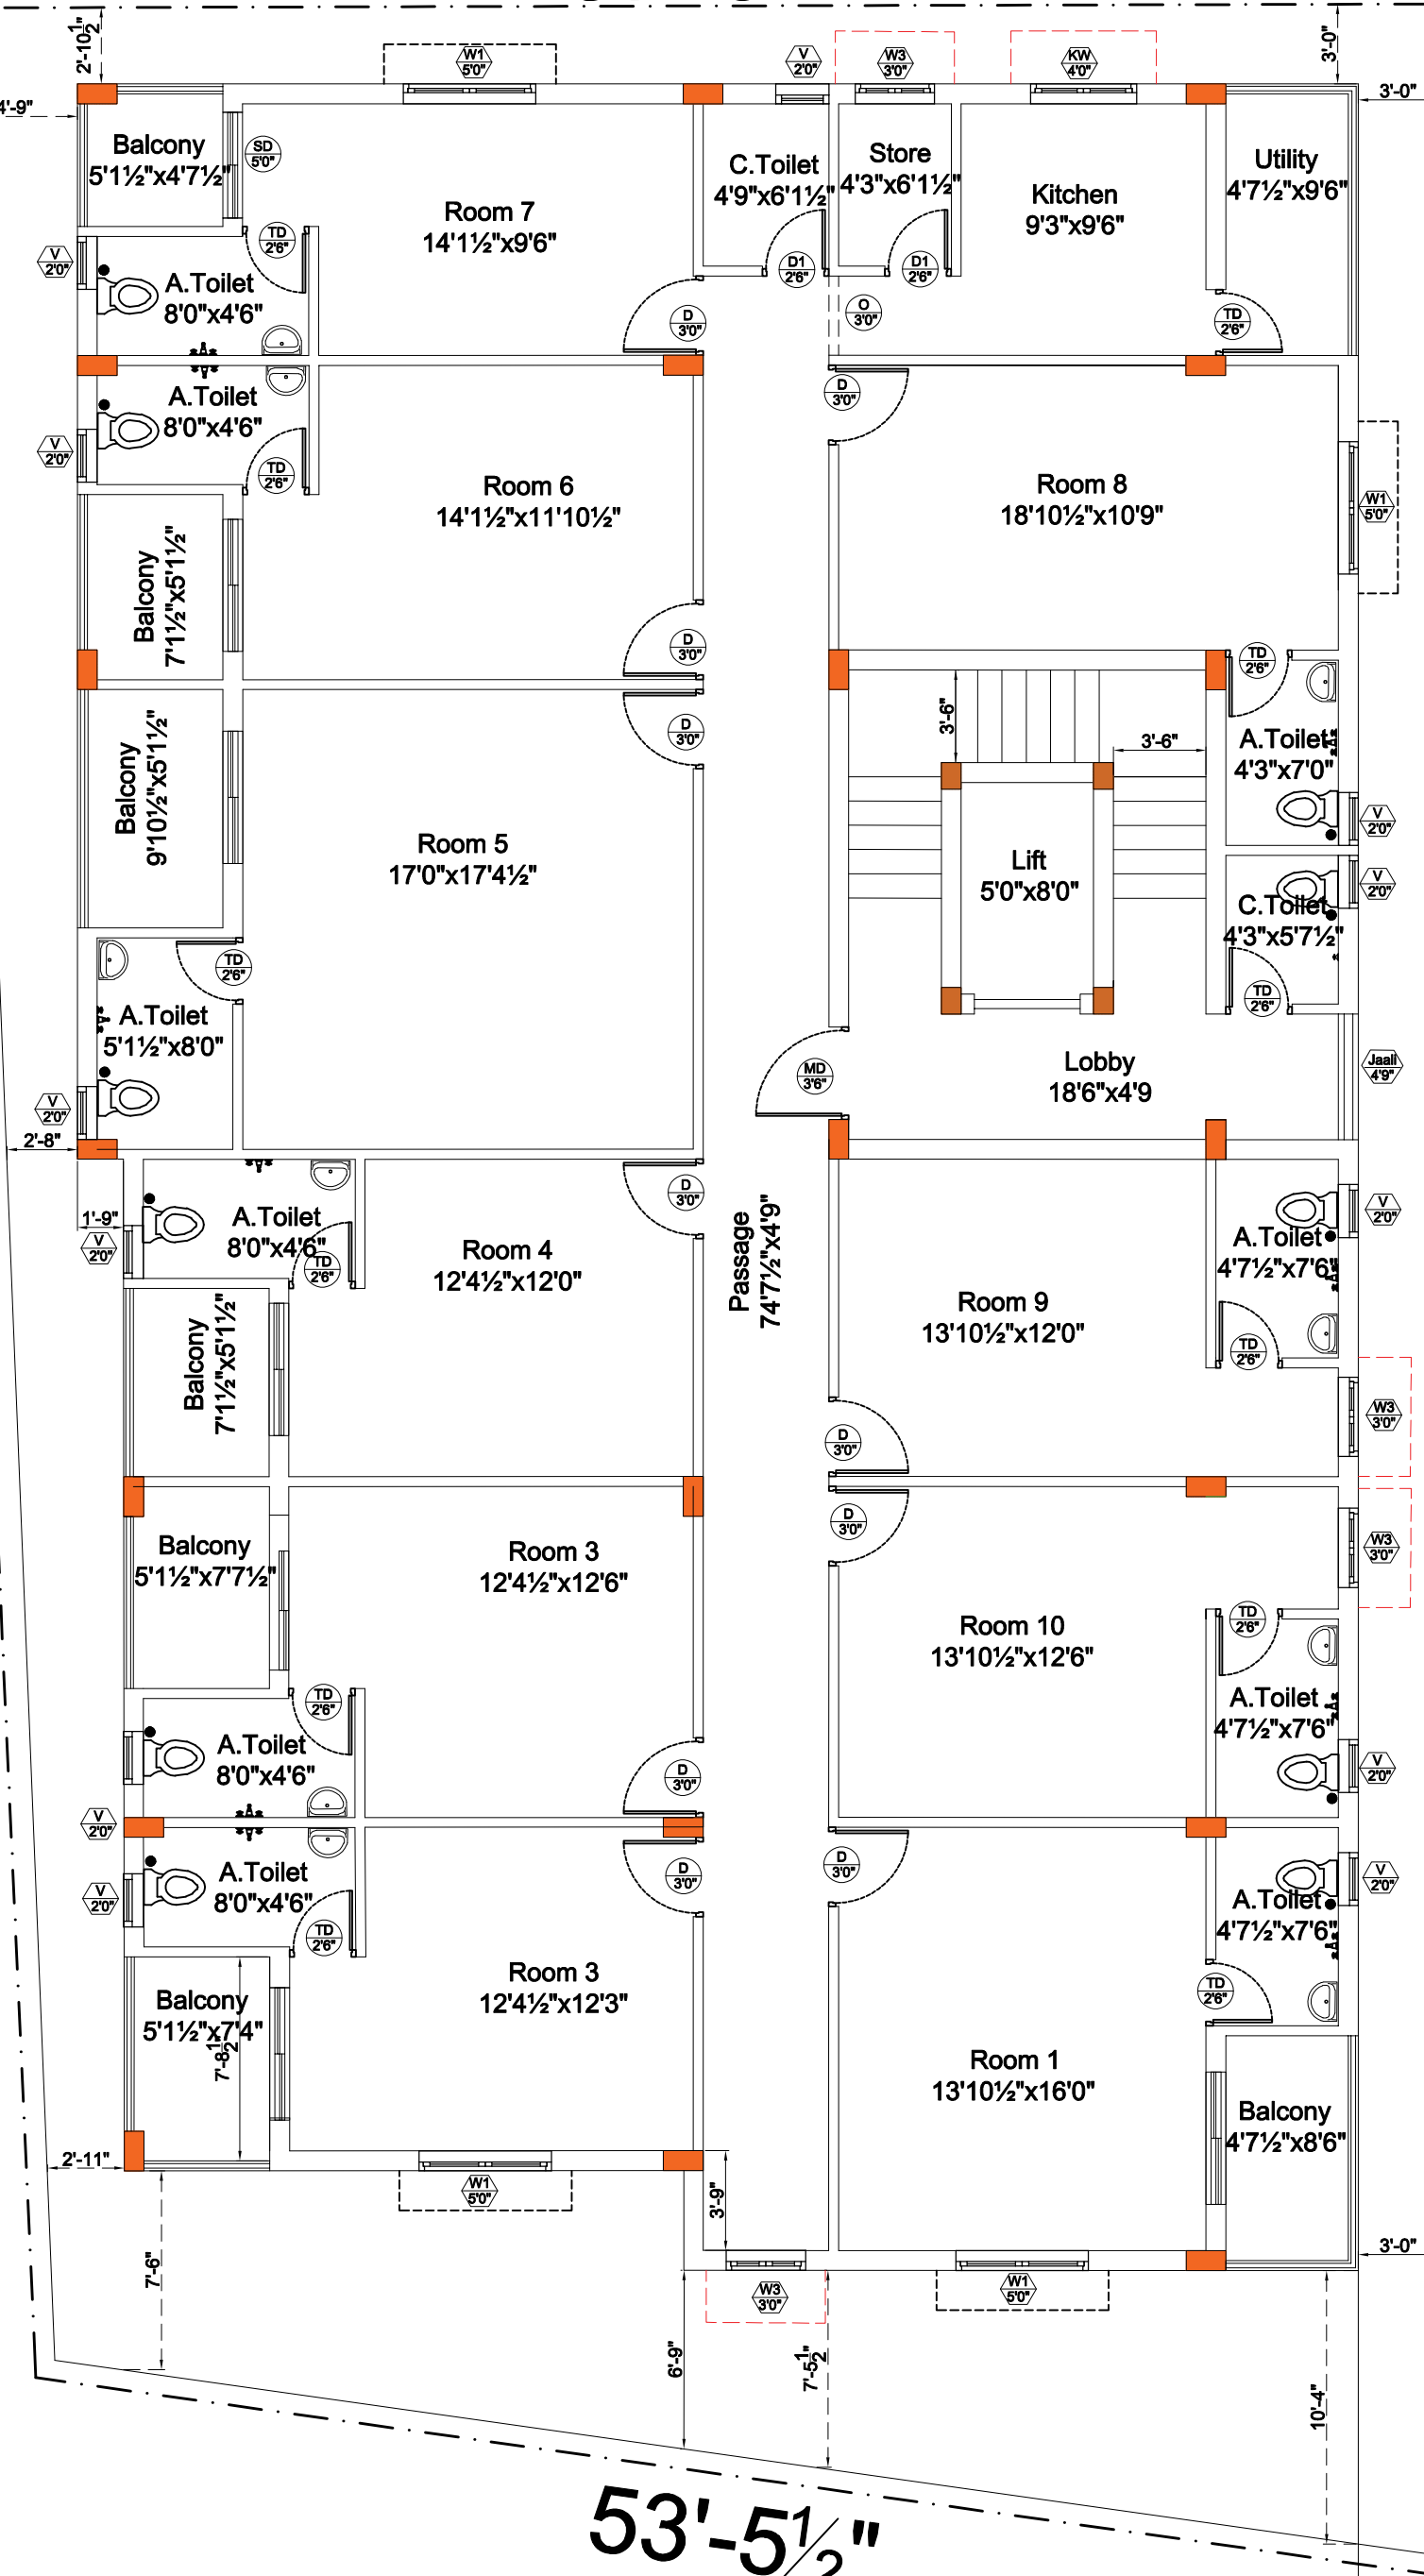

Second floor plan

Roof Height 10'6"
Buildup area - 3345 SQFT

PROJECT :
**COMMERCIAL BUILDING
AT NOOMBAL**

Cilent :
MR. Thirupathi

Drawn by : C.T R.NO R6

R. Date : 15.04.2026

Date : 02.04.2026