
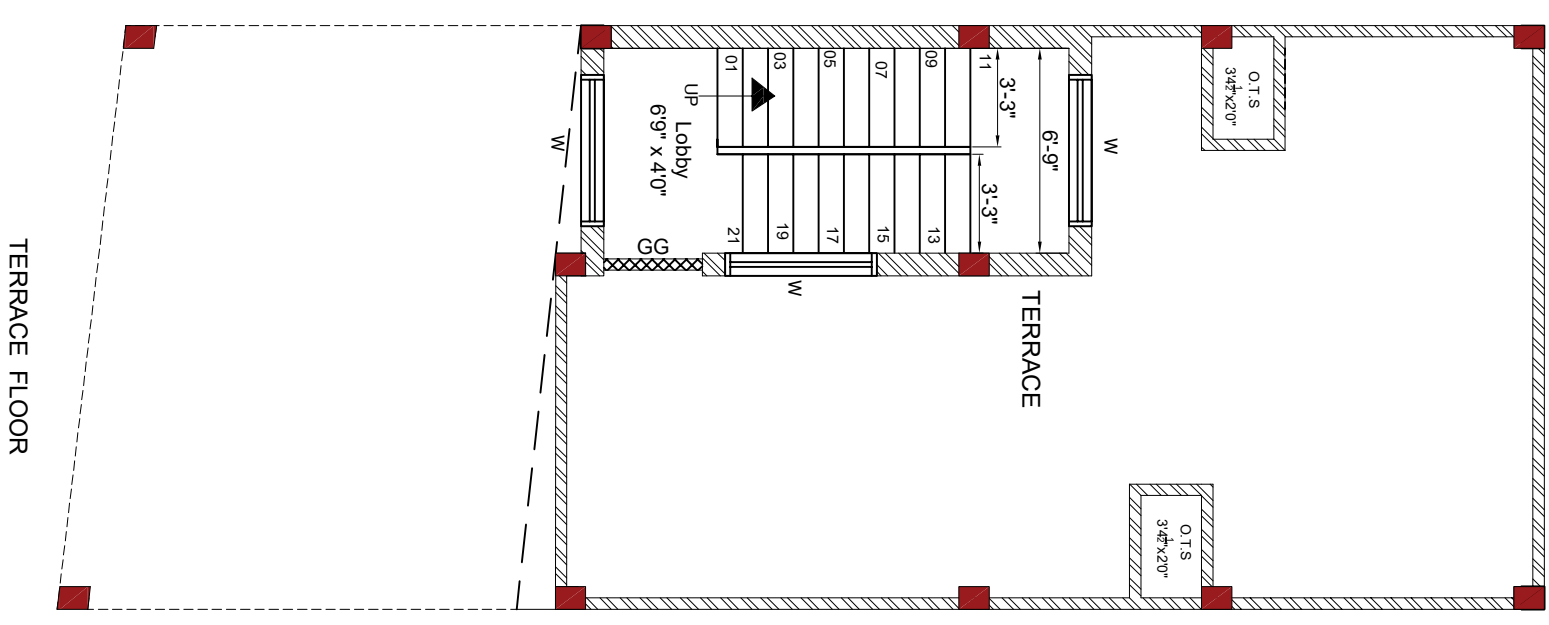
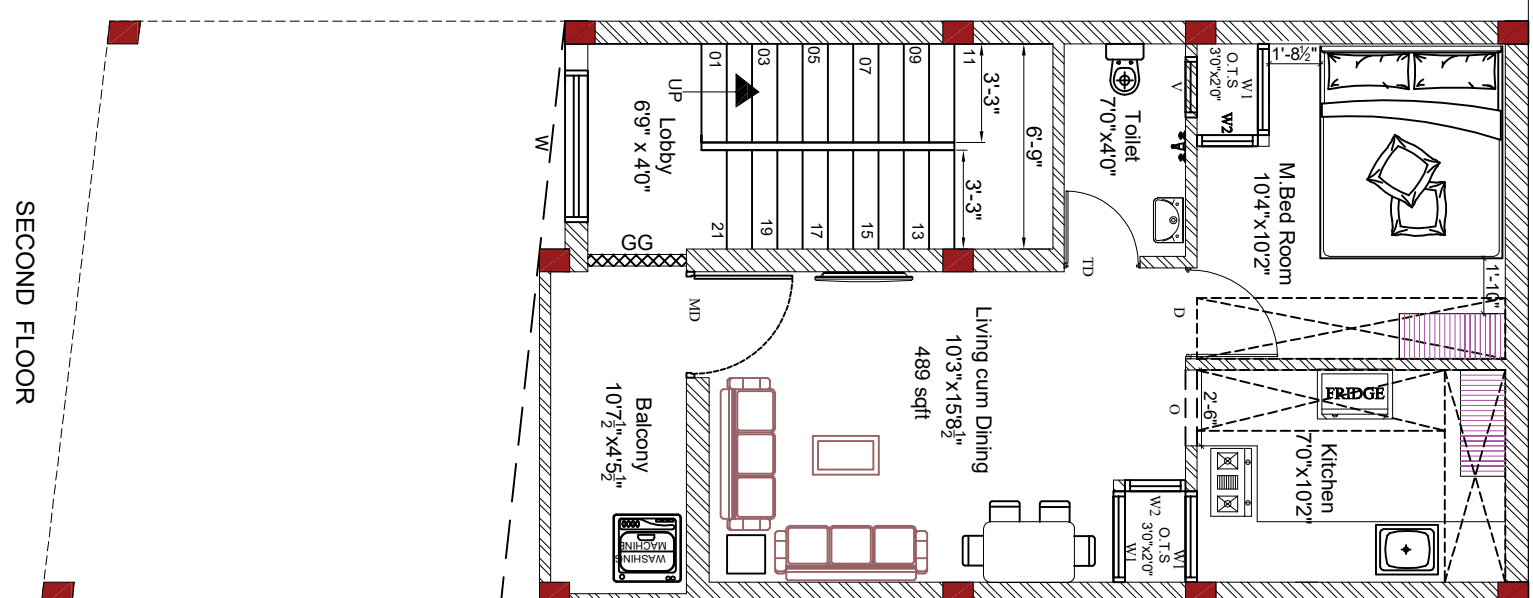
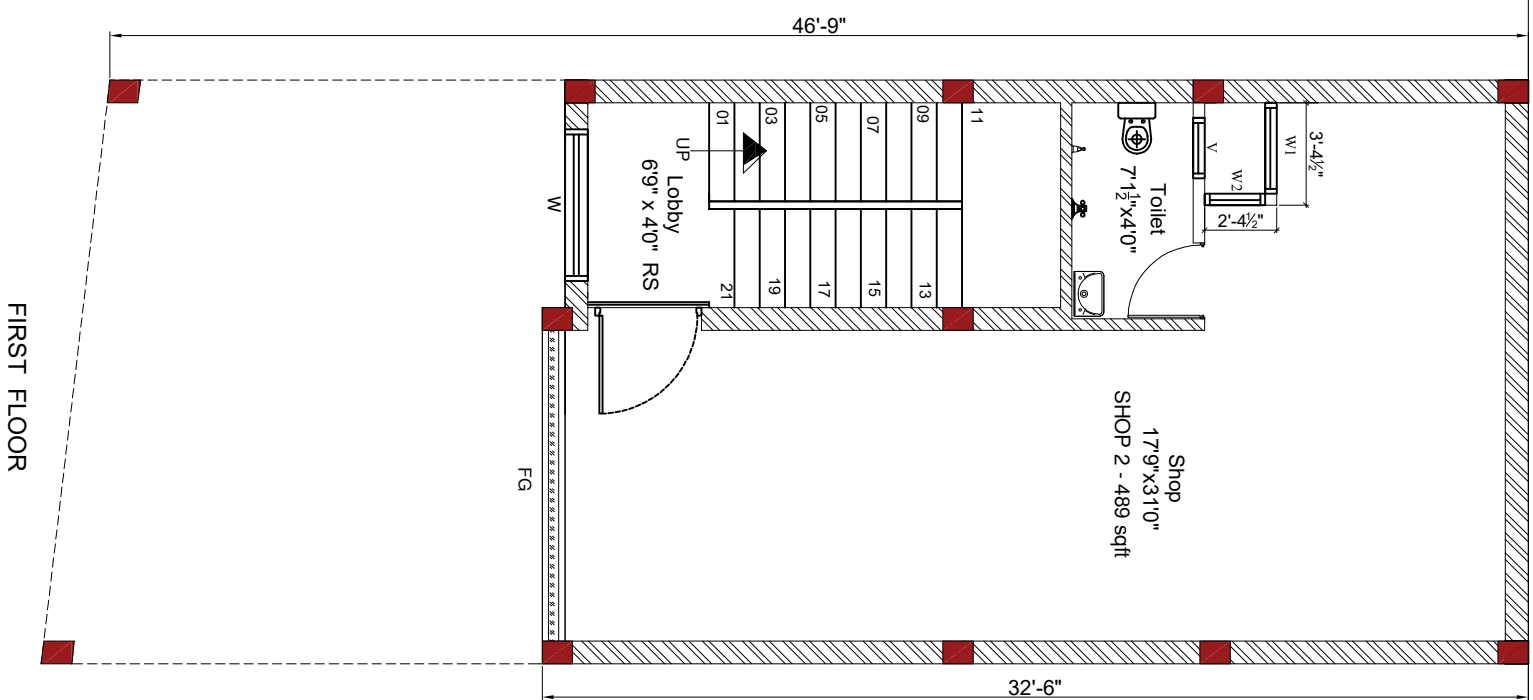


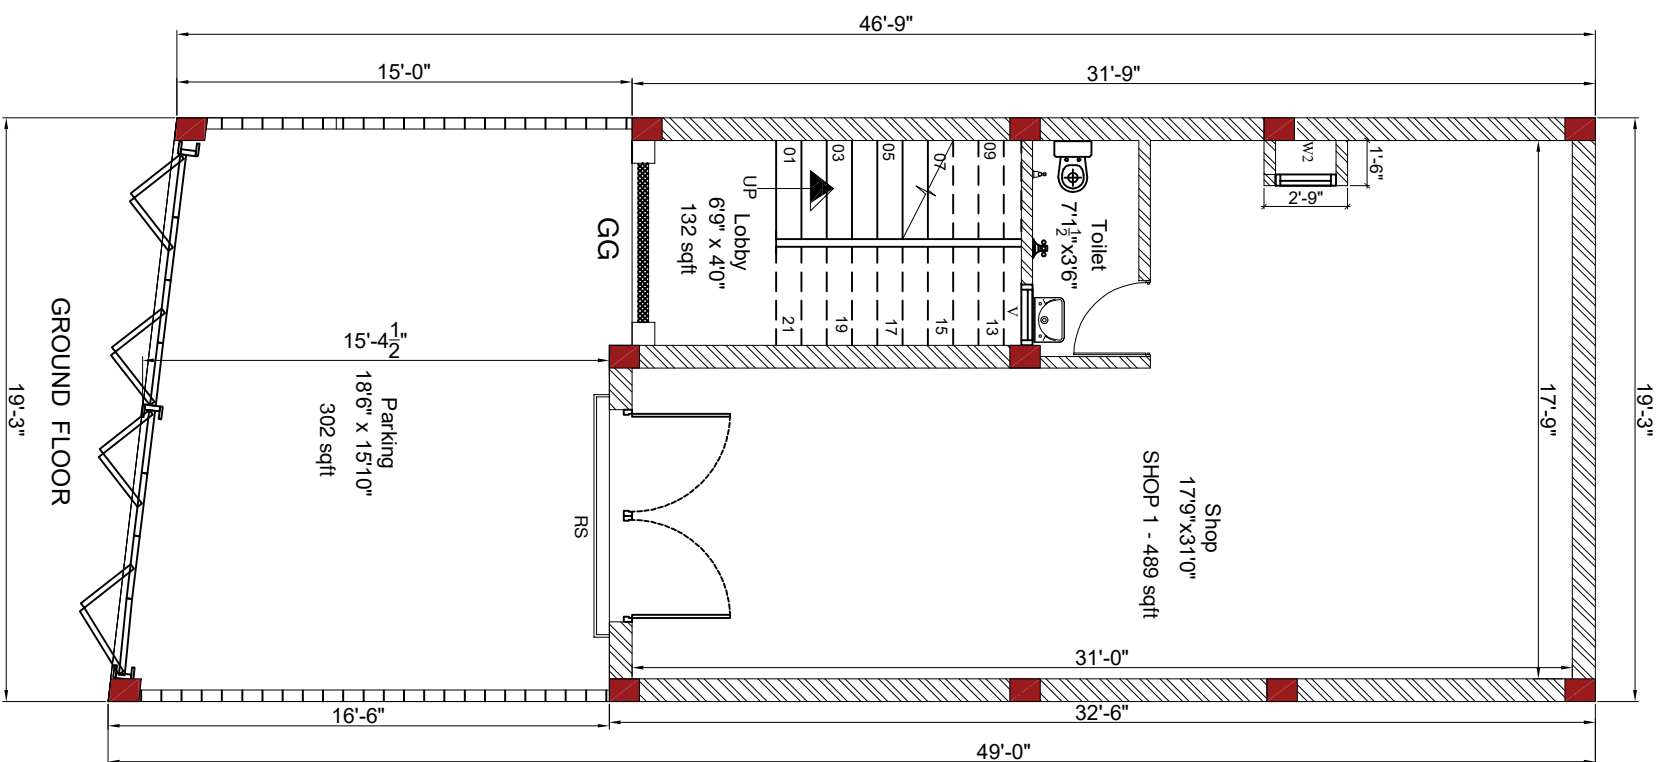

Date : 31-12-2024		R.Date : 28-06-2025			
Project name : Mrs. Rosy					
Drawing Title : Floor Plan					
Place : West Mambalam					
Drawn By : C.T					
JOINERY DETAILS		JOINERY DETAILS			
Rolling Shutter	(RS)	7'x7'	Toilet Door	(D2)	2'6"x7'
Rolling Shutter	(RS1)	4'x7'	Window	(W)	5'x4'
Glass Door	(GD)	4'x7'	Window	(W1)	4'x4'
Main Door	(MD)	3'6"x7'	Window	(W2)	3'x4'
Door	(D1)	3'x4'	Ventilation	(V)	2'x3'
STILT , FIRST , SECOND & TERRACE FLOOR DRAWING					
AREA STATEMENT					
GF BUILDUP AREA		489 Sq.ft.			
FF BUILDUP AREA		489 Sq.ft.			
SF BUILDUP AREA		489 Sq.ft.			
HEAD ROOM AREA		132 Sq.ft.			
TOTAL AREA		1599 Sq.ft.			
<					