




Glass cut for flush door lyyappanthangal-Model	2
lyyappanthangal 4th floor electrical	3
lyyappanthangal Glazing work	4
lyyappanthangal Grid false ceiling	5
lyyappanthangal Ground floor Chambers details	6
lyyappanthangal-Model.pdf 4th floor tile layout	7

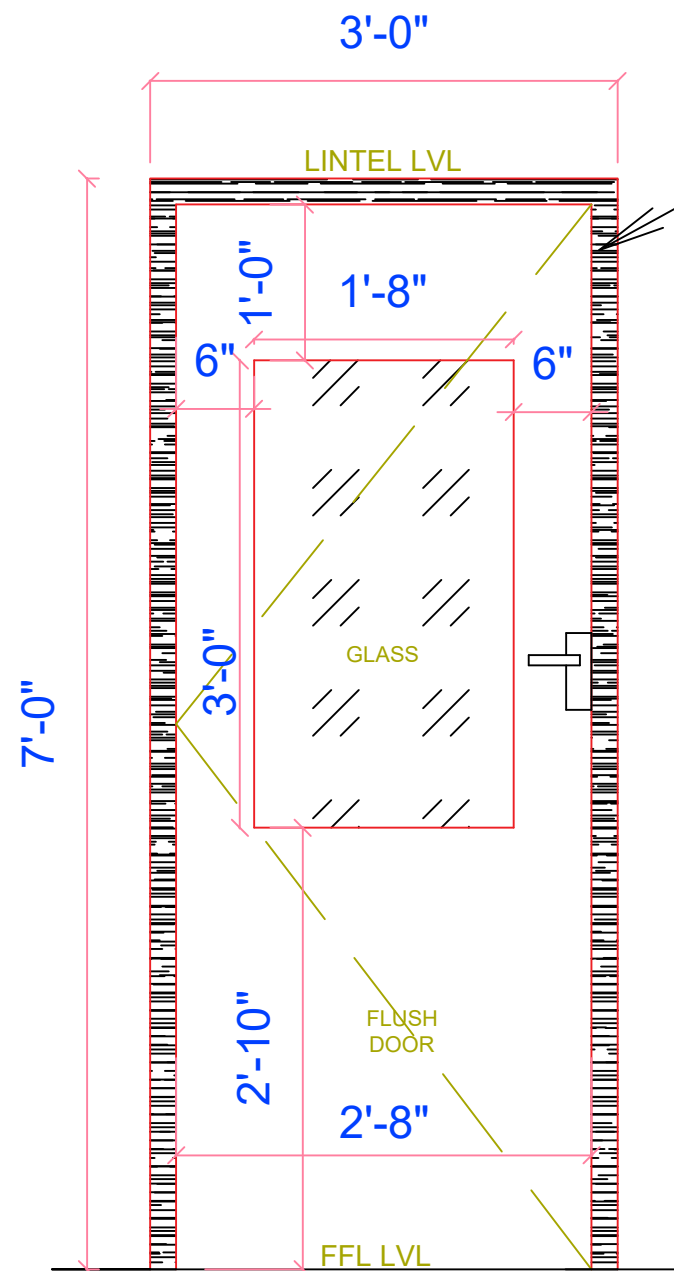


FLUSH DOOR FOR
TOILET PASSAGE
2'9" * 6'9" 3 nos

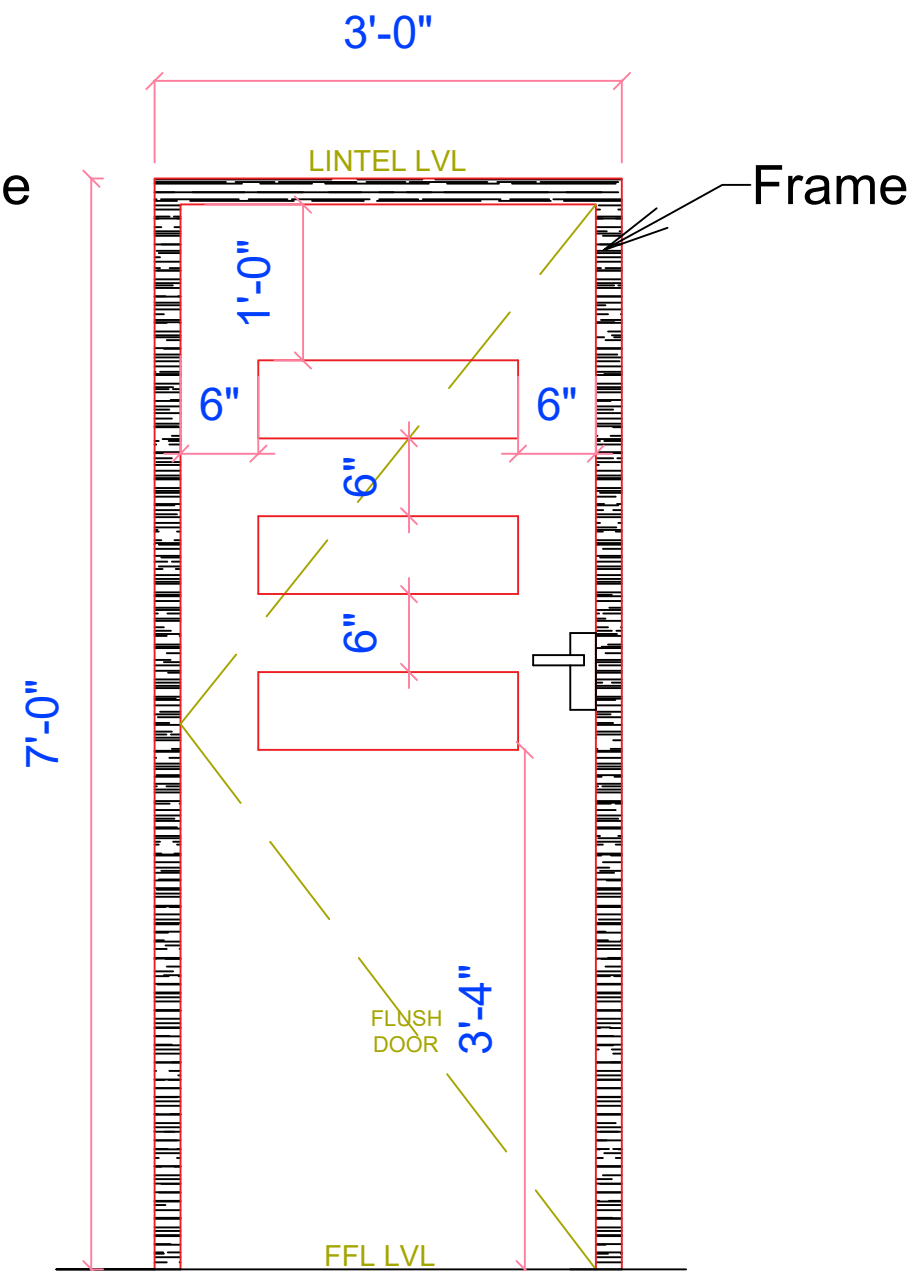


FLUSH DOOR FOR
Server room
2'9" * 6'9" 1 nos

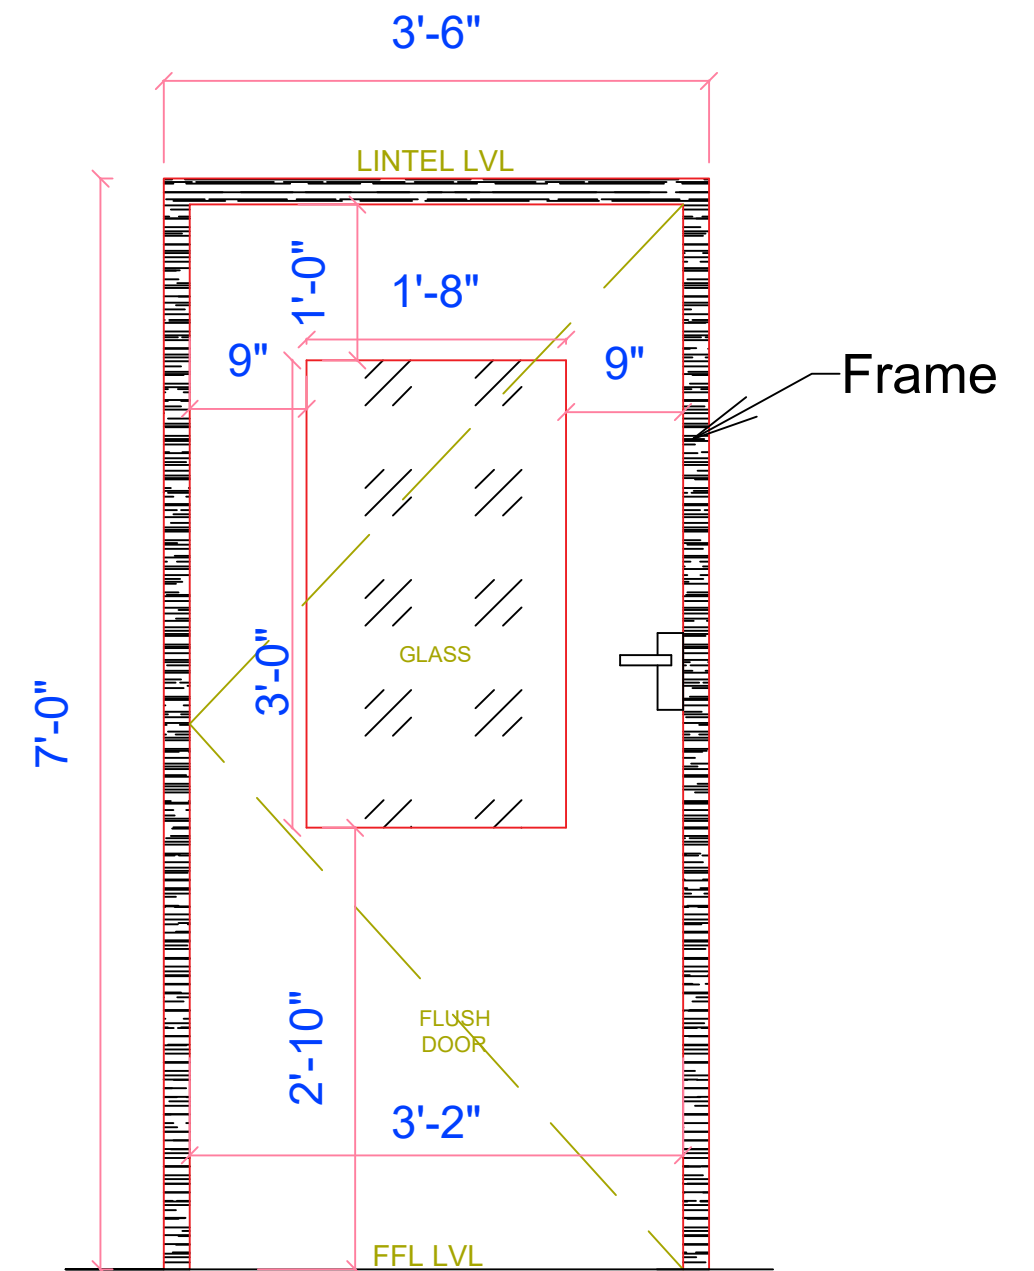

FLUSH DOOR FOR
Main Door
3'3" * 6'9" 3 nos

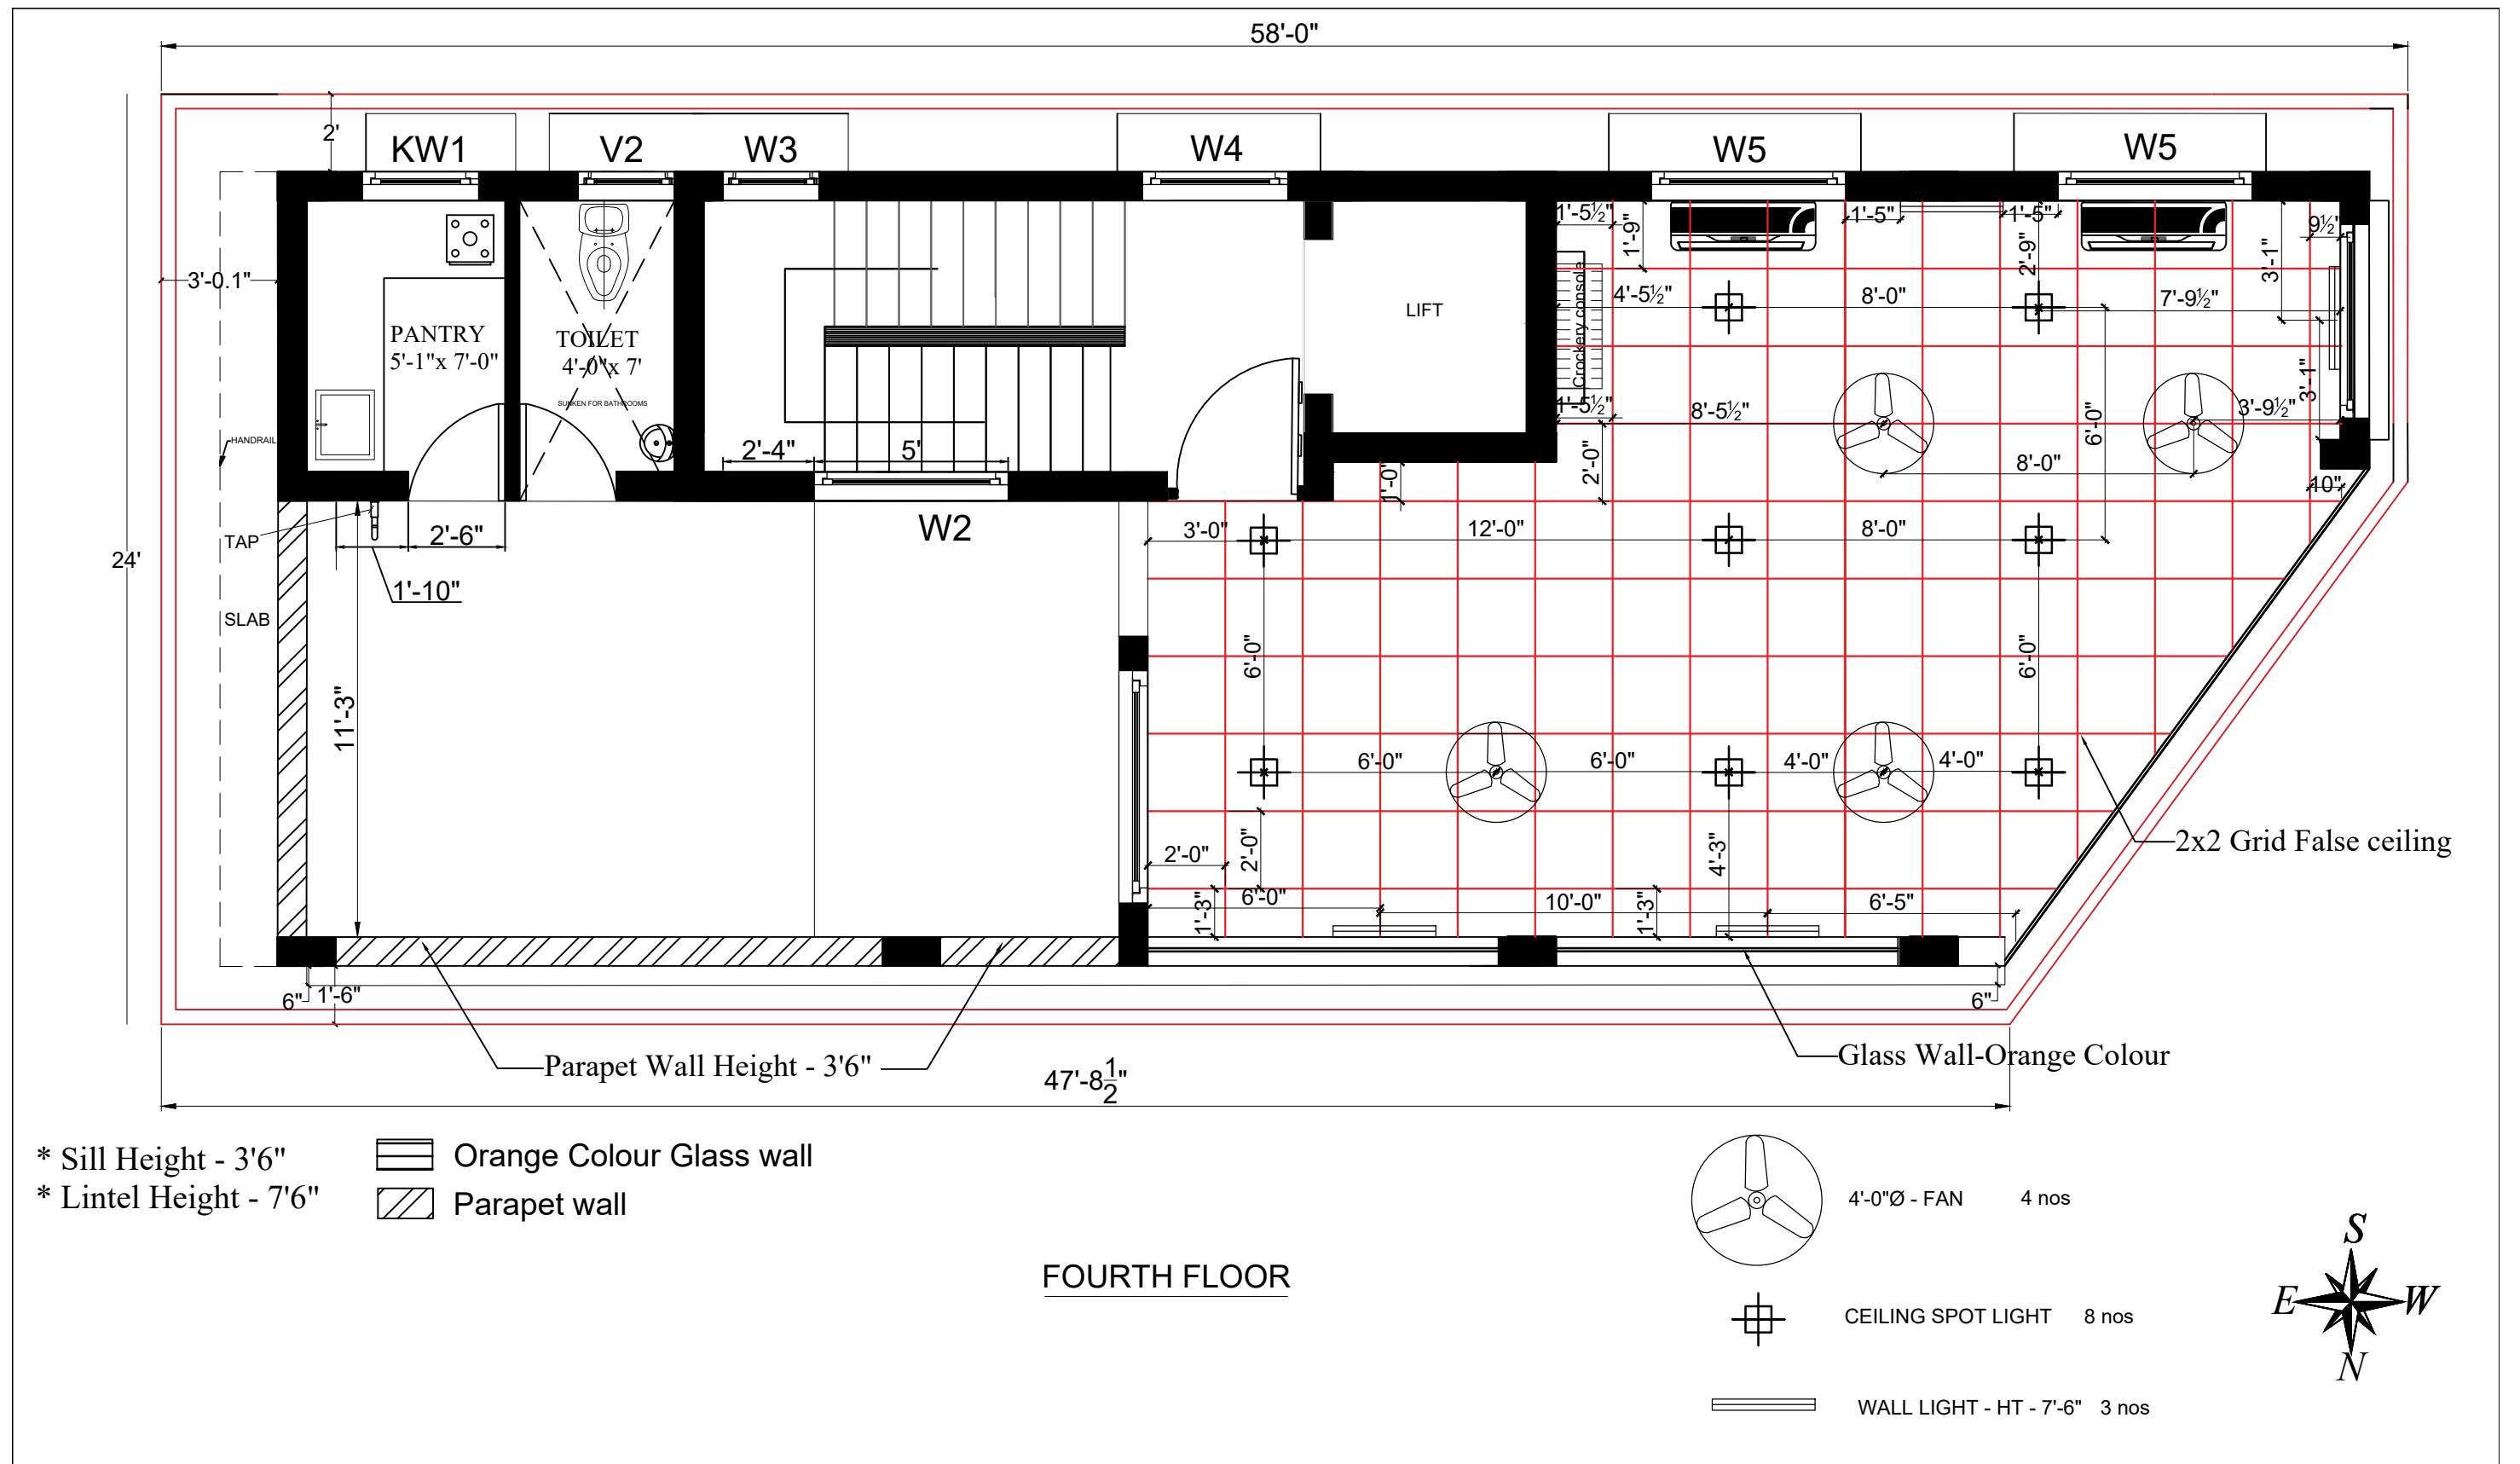

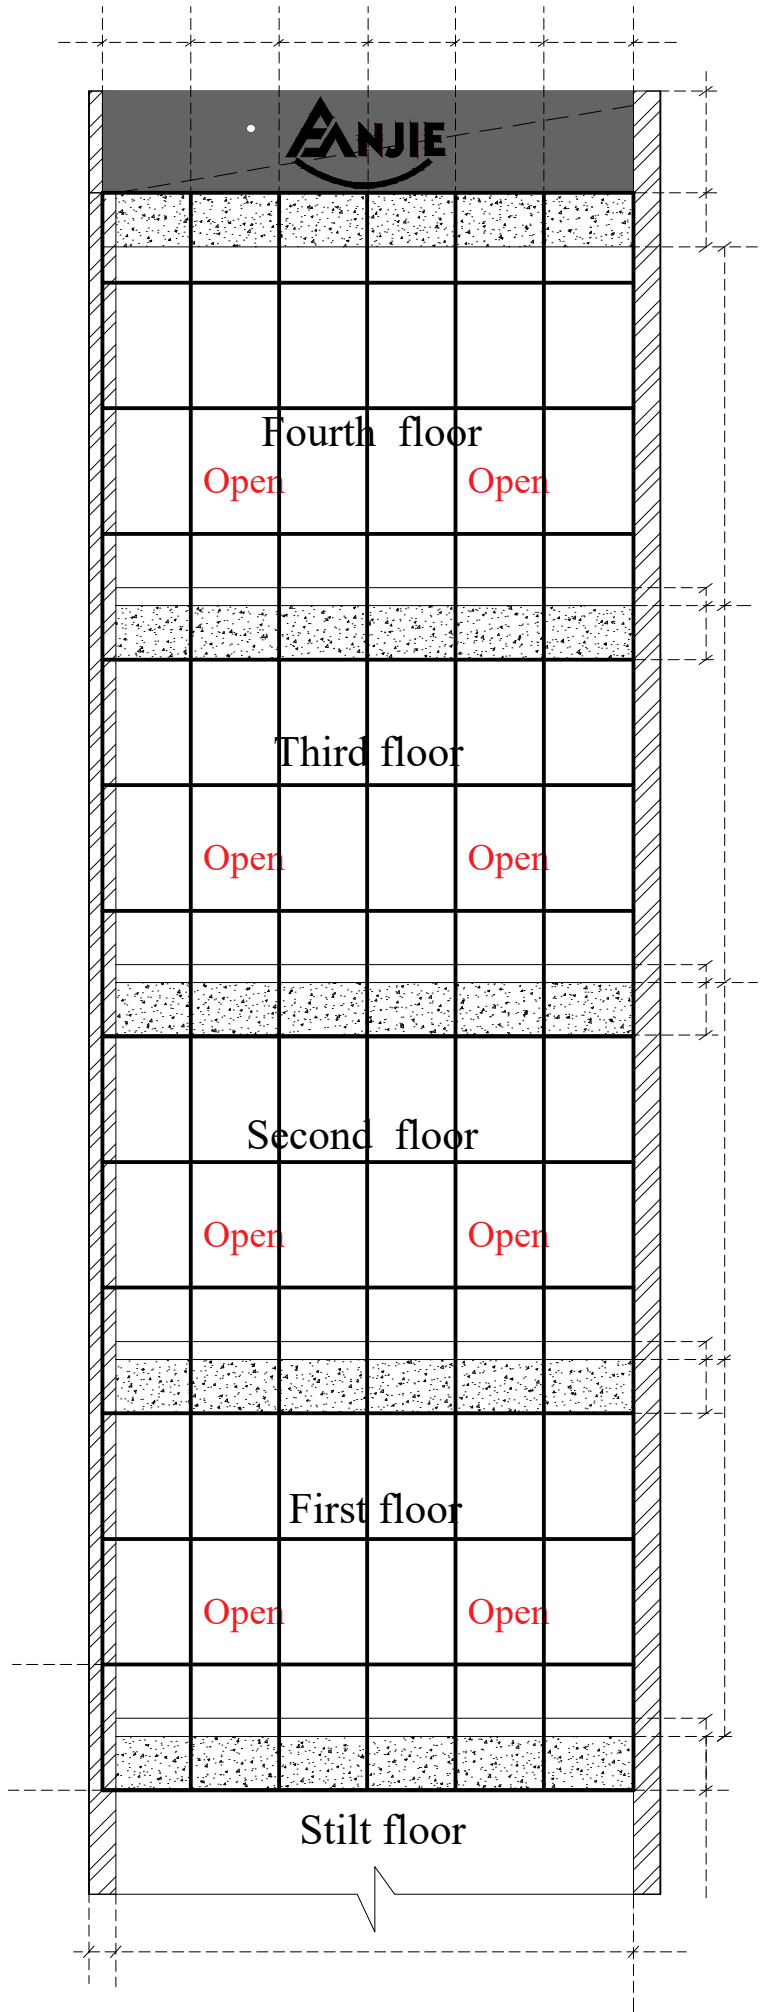



SECTION A
Front glazing


Option 2

-  Pink Color outer wall
-  Blue color Glassing


PROJECT : COMMERCIAL BUILDING AT IYYAPANTHANGAL		SECTION FOR FRONT GLAZING (One way reflective glass)	
Cilent : Mr.G.Muralidharan		ORIENTATION: 	 SHREE CONSTRUCTIONS CHOO LAIMEDU, CH 94. Ph-9566220055. Email : architect@shreeconstrctions.com Website : www.shreeconstructions.com
Date : 12.12.2024	R. Date : 22.01.2025		
Drawn by : C.T			
Note : Equal or measurement will change as per the site construction			

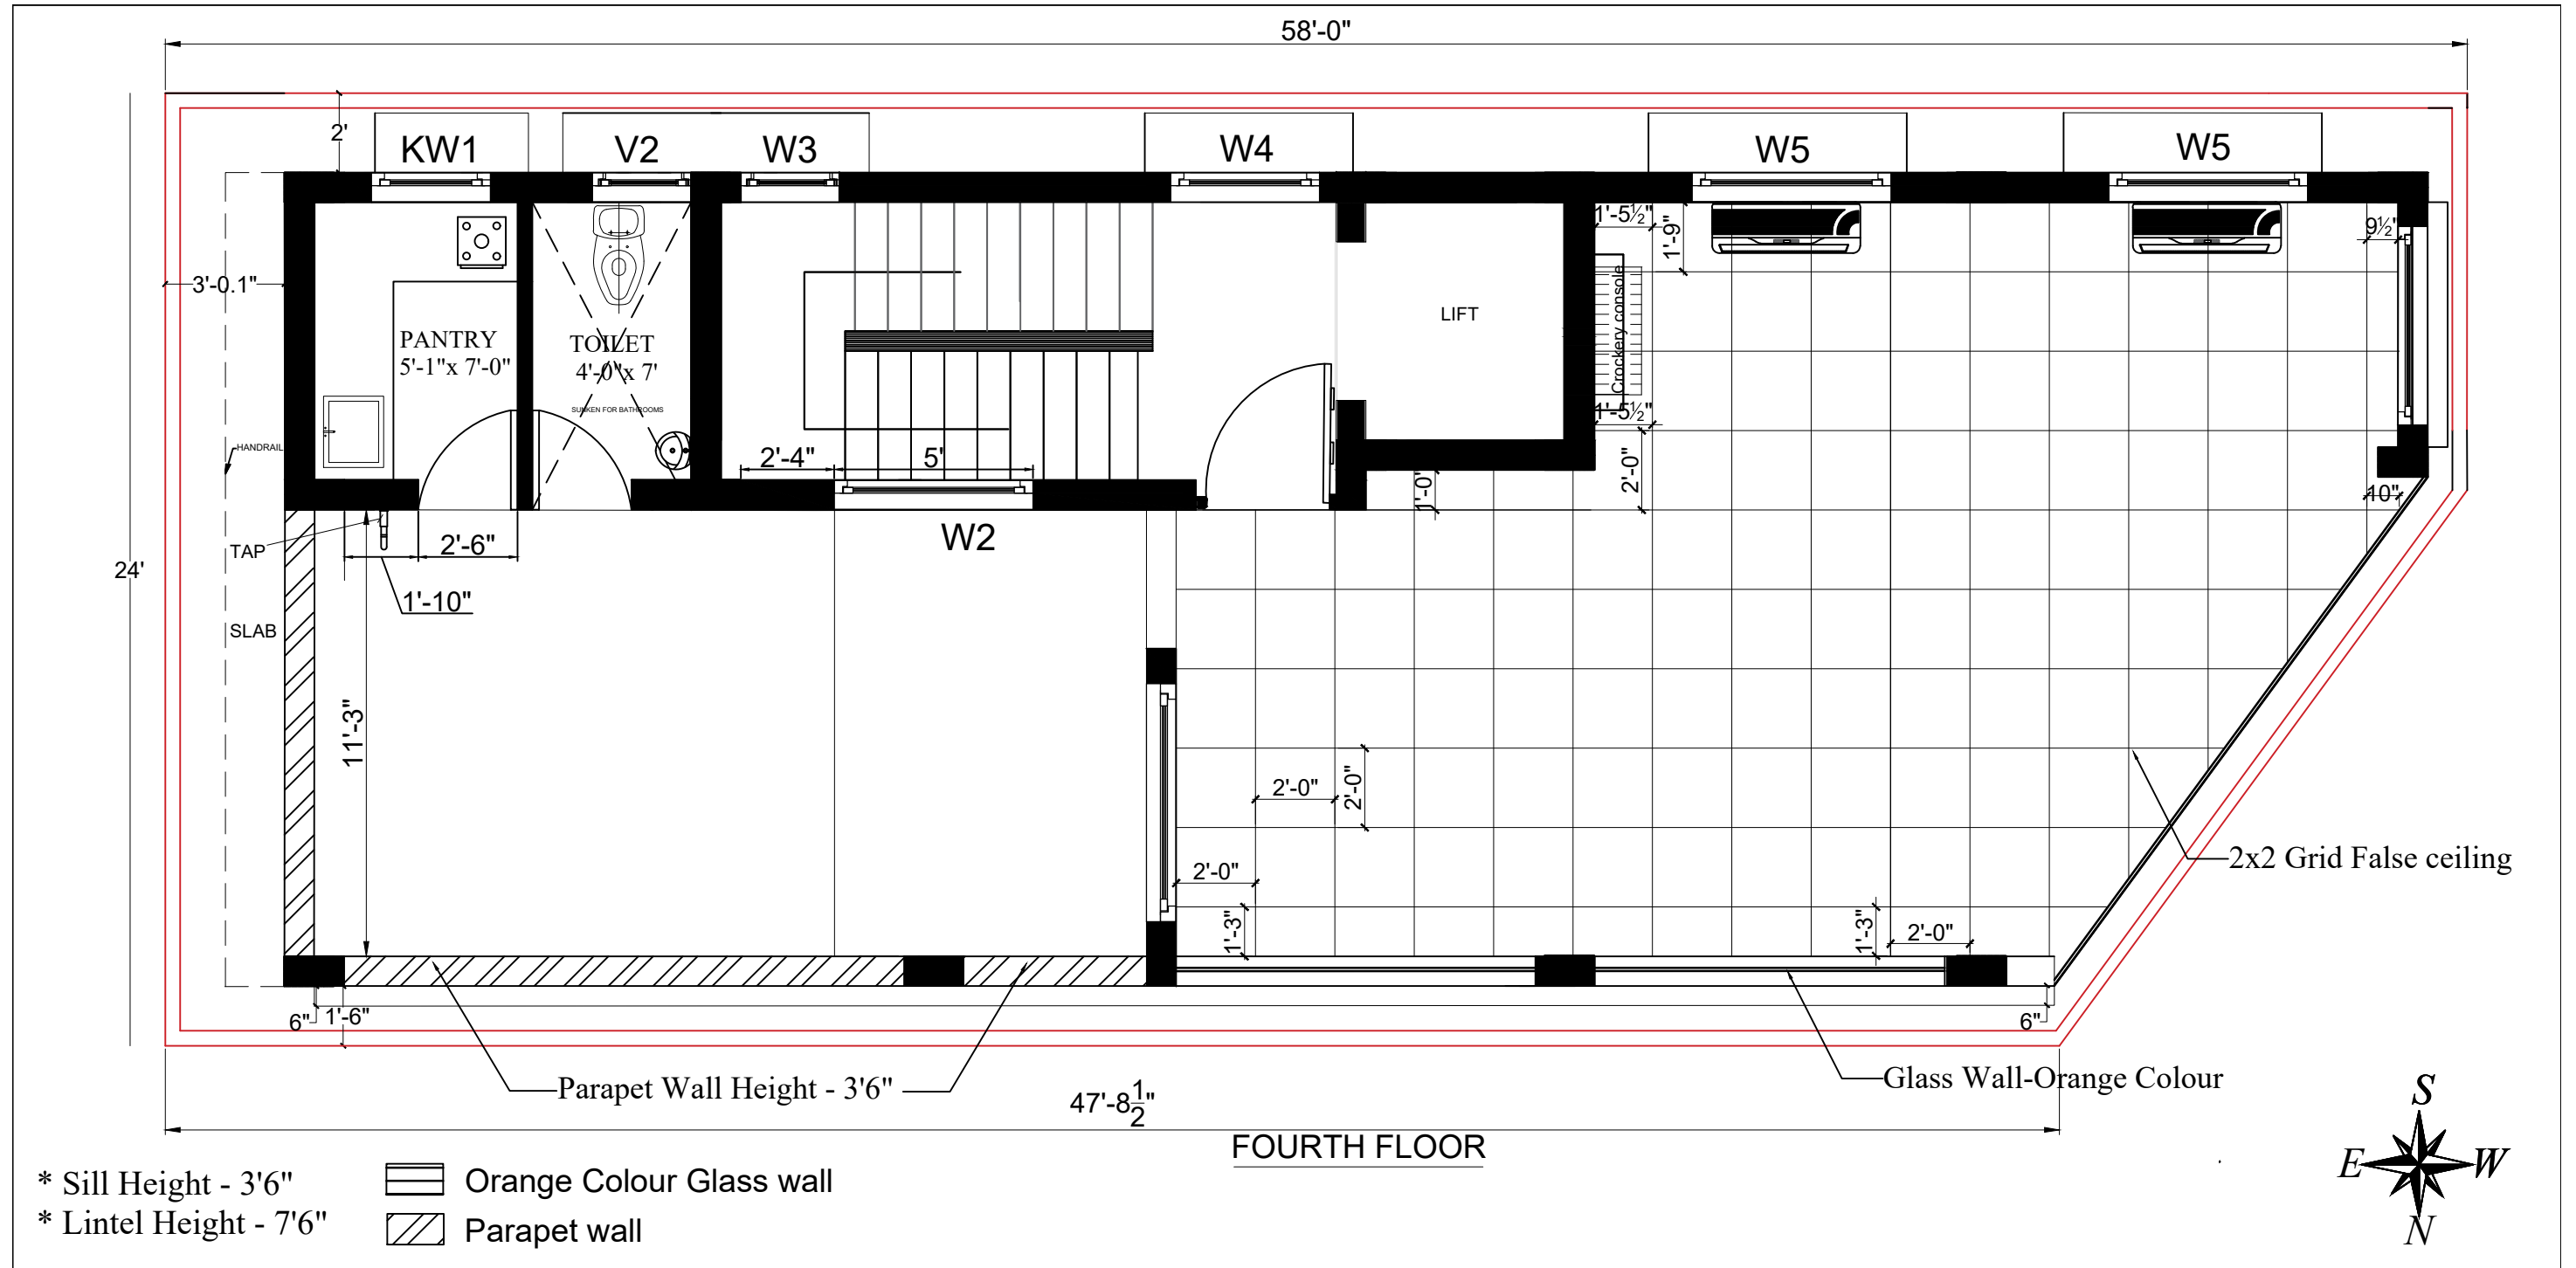

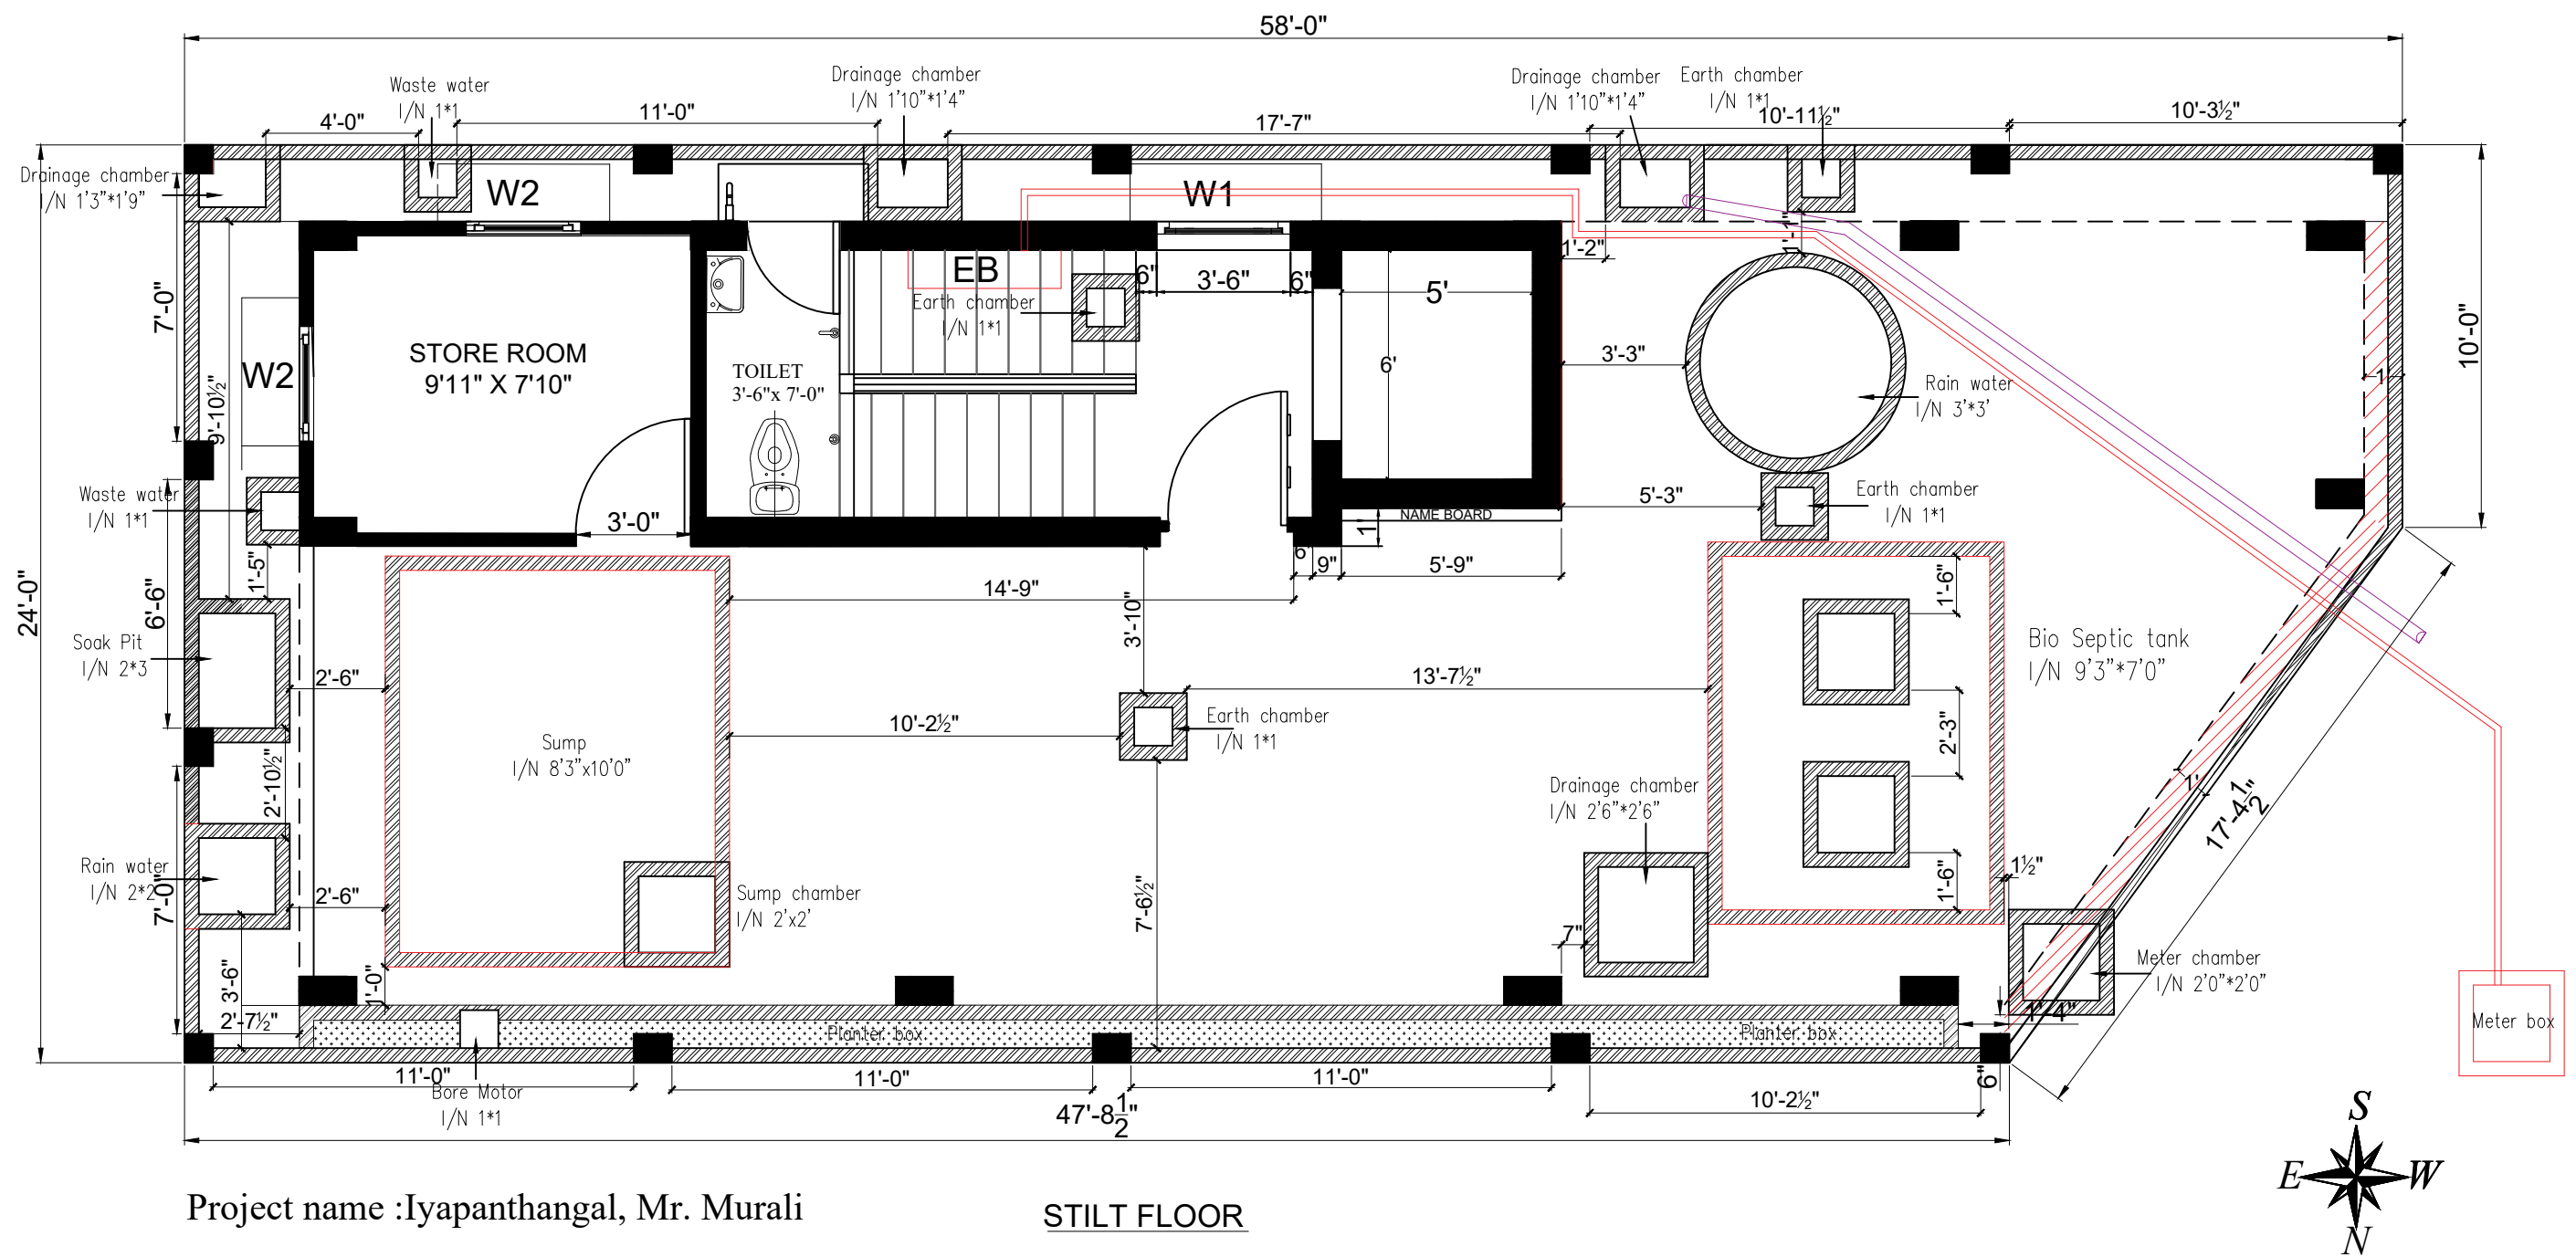


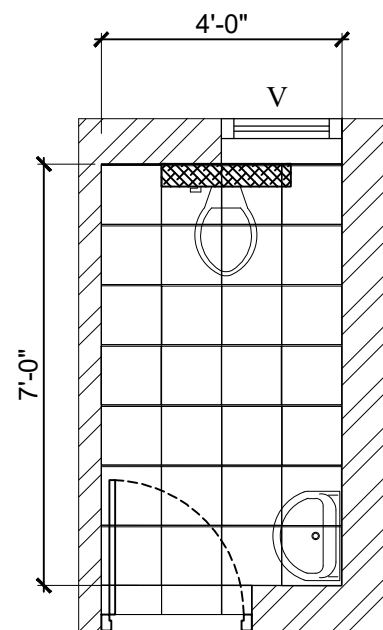


Area 29 Sqft 30 Nos
Floor tile layout

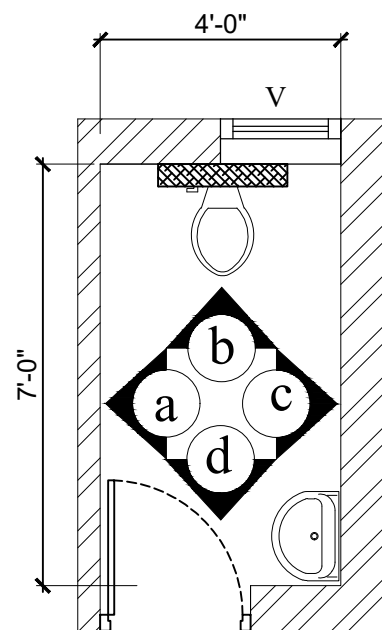


Toilet plan
4'0"x7'0"

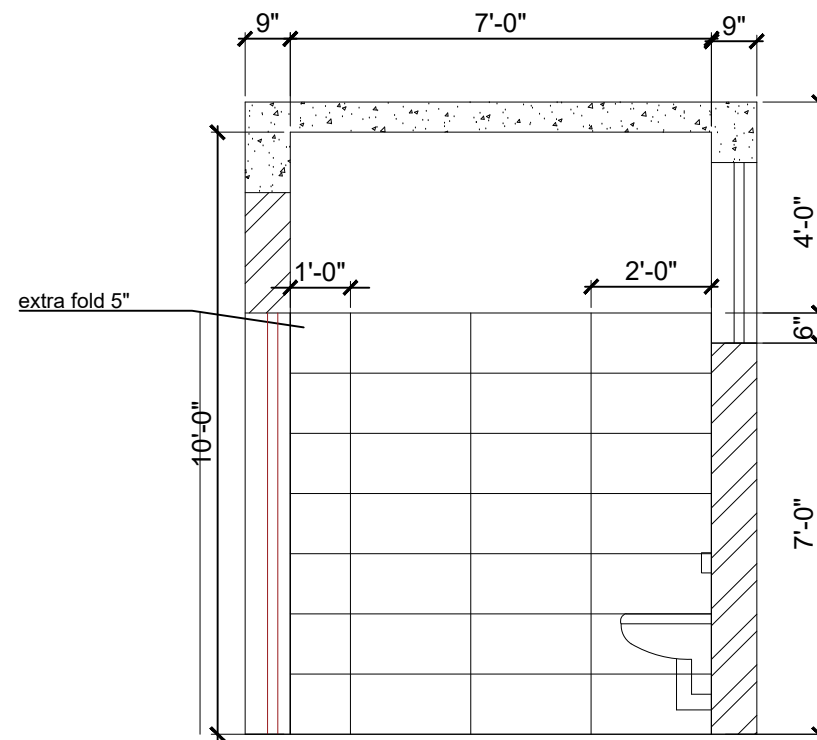


SECTION - A
Area 49 Sqft

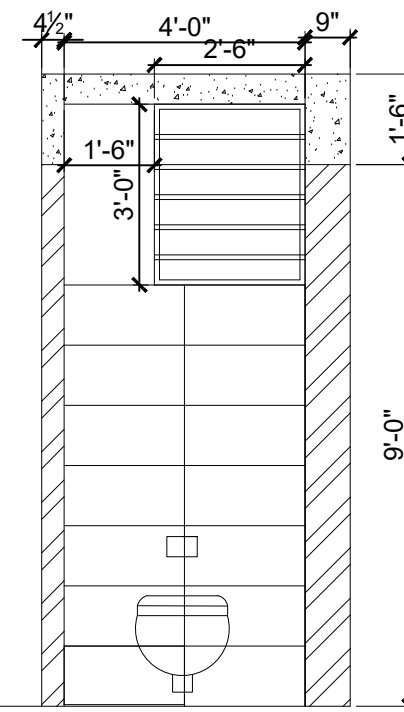

SECTION - B
Area 28 Sqft

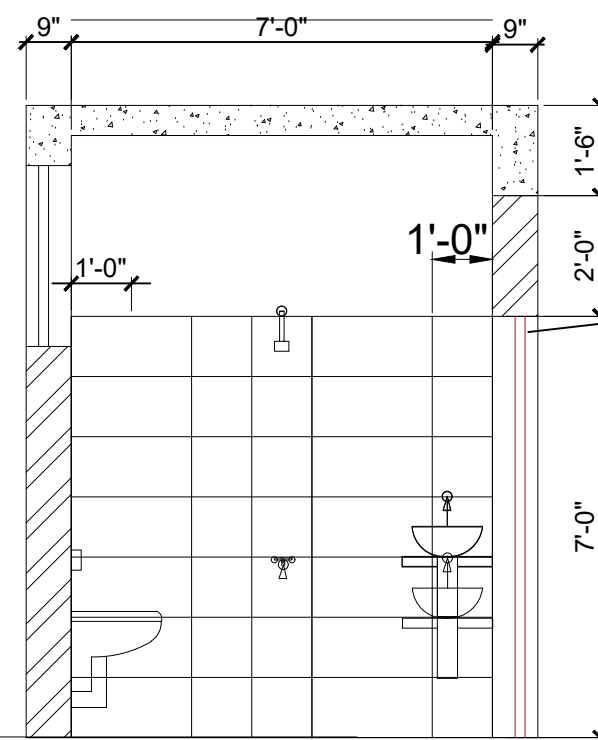


SECTION - C
Area 49 Sft

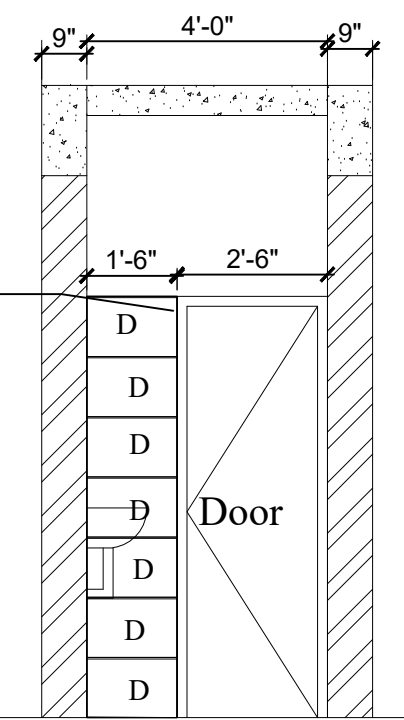


SECTION - D
Area 10.5 Sft

Floor Tile

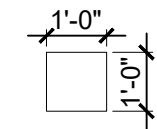


Floor Tile = 30
Area 29 Sqft


Wall Tile

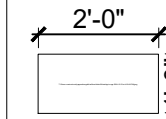

Light Tile = 21

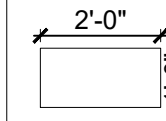

Motif Tile = 28

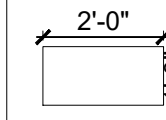

Dark Tile = 21

Total Tile 72
Area 136.5 Sft

Fourth floor Tile layout plan

PROJECT :

**COMMERCIAL BUILDING
AT IYYAPANTHANGAL**

Cilent : Mr.G.Muralidharan


Drawn by : C. T

Date : 09.12.2024

R.NO : R4

R.Date: 22.12.2024

ORIENTATION:

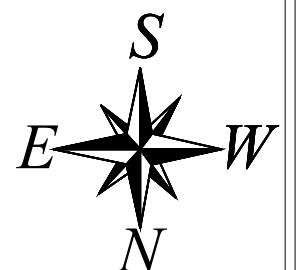

SHREE CONSTRUCTIONS



CHOOAIMEDU, CH 94. Ph-9566220055.
Email : architect@shreeconstrctions.com
Website : www.shreeconstructions.com