
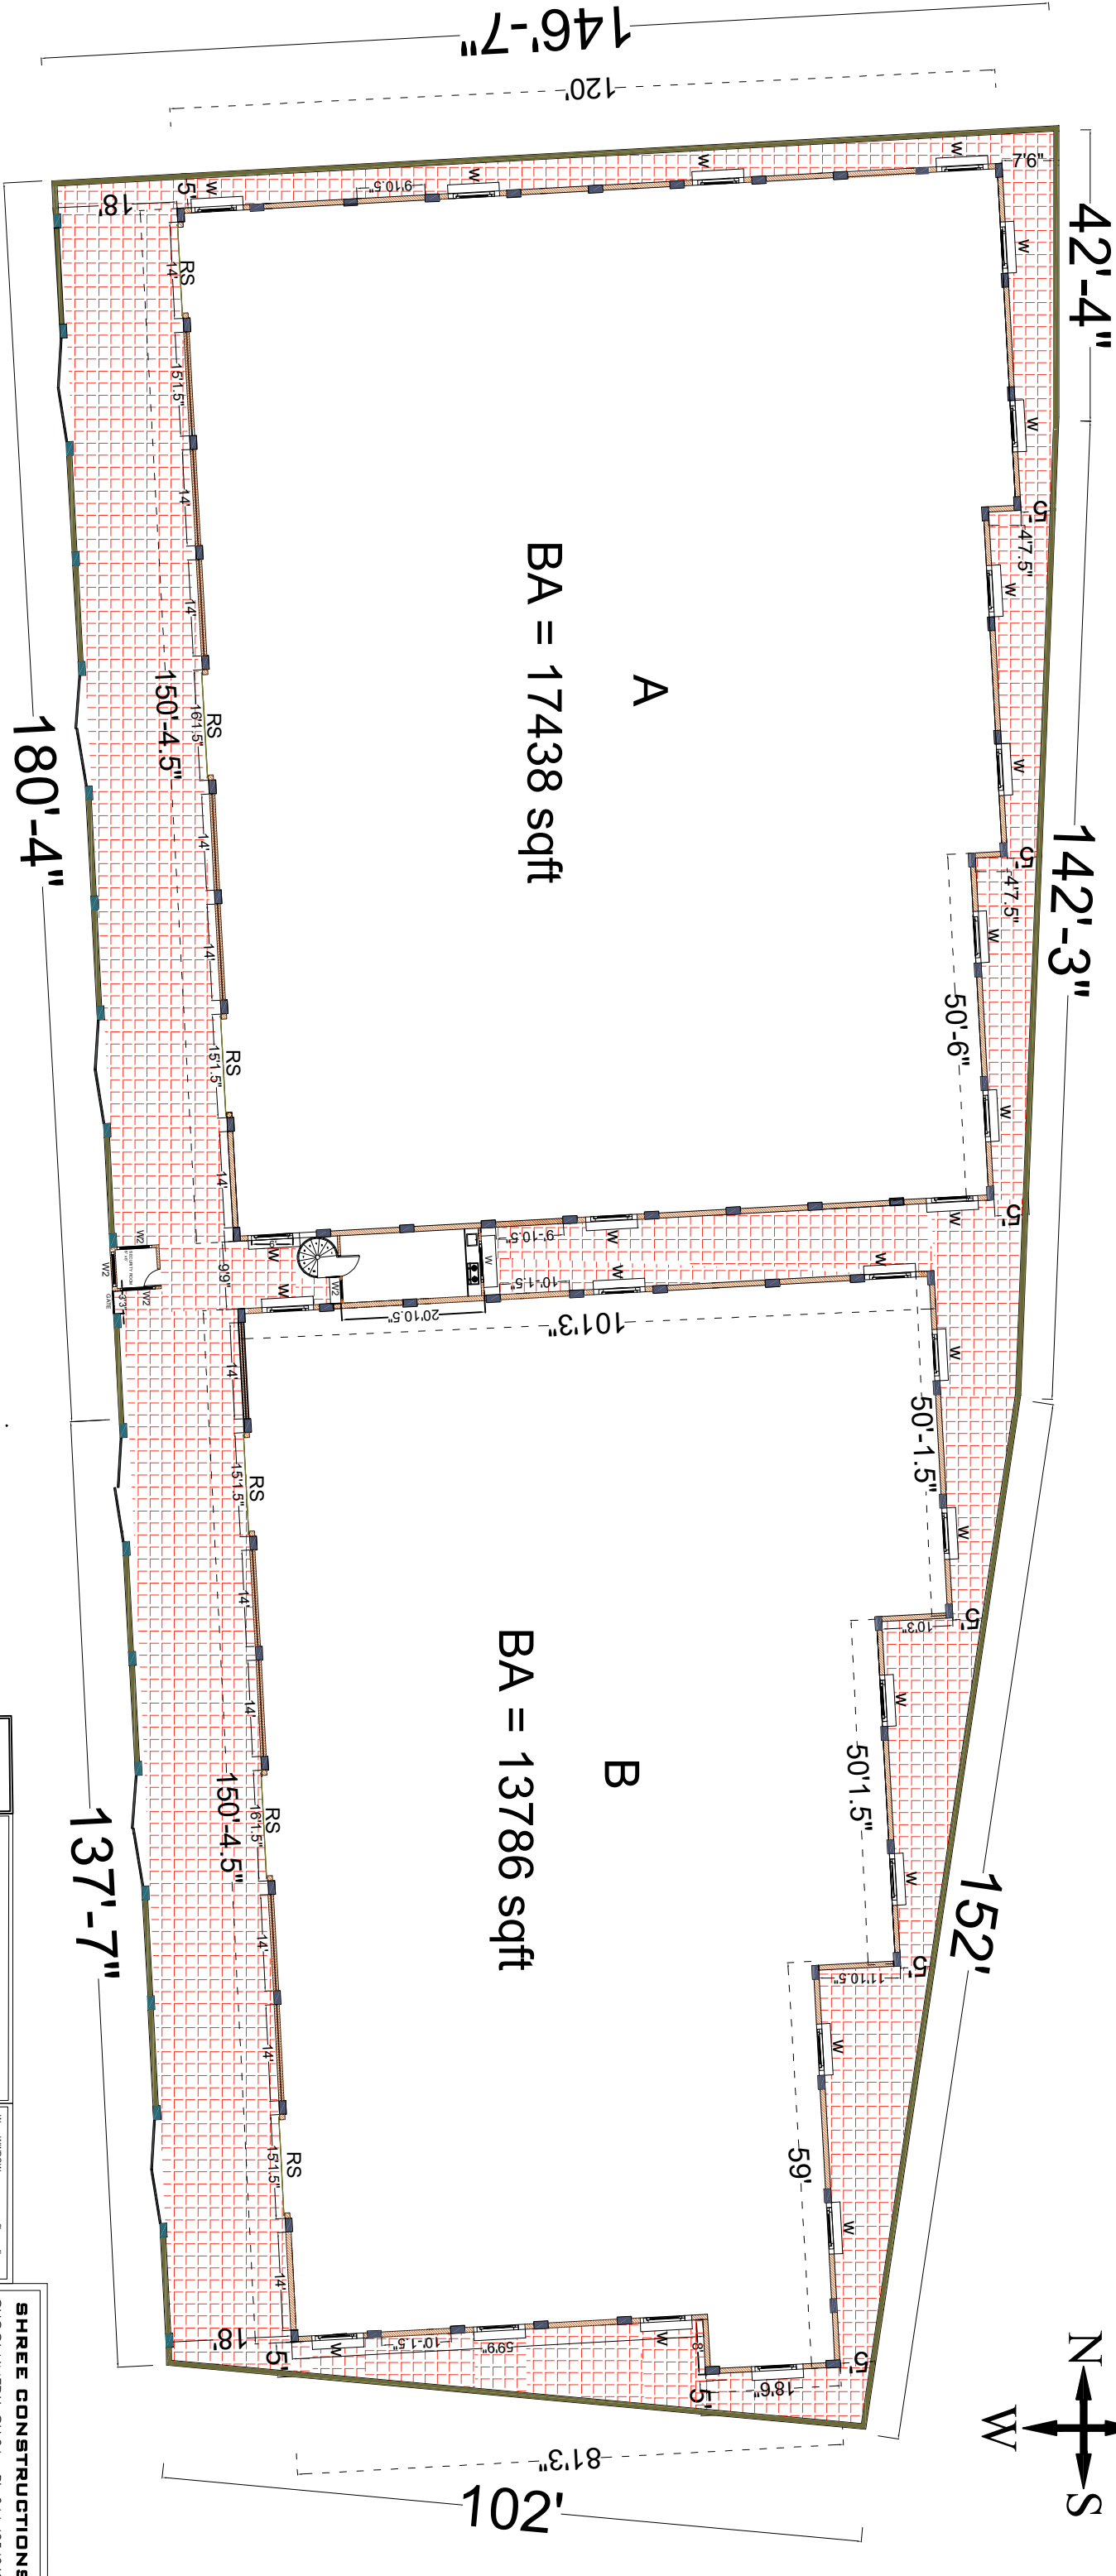


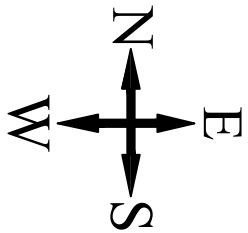

A
BA = 17438 sqft

B
BA = 13786 sqft

NOTE:
DIMENSIONS ARE TO
BE DECIDED WITH
STRUCTURAL
DESIGN

Date : 23-03-2024 FINAL

Project name -Mr. MANISH & BROTHERS

Drawing Title : FIRST FLOOR

W WINDOW - 6' x 4'

WZ WINDOW - 3' x 4'

TOTAL BUILDUP AREA - 265 sqft

SHREE CONSTRUCTIONS

CHOOALIMEDU, CH 94, Ph-044-43540604.

Email : shreeconstructions12@gmail.com

Website : www.shreeconstructions.com