
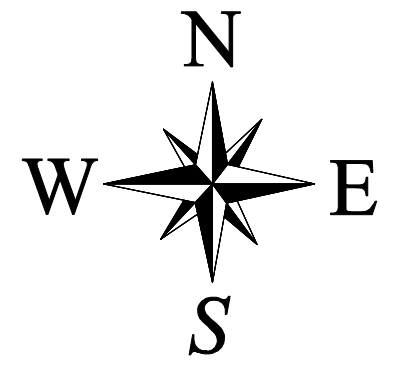


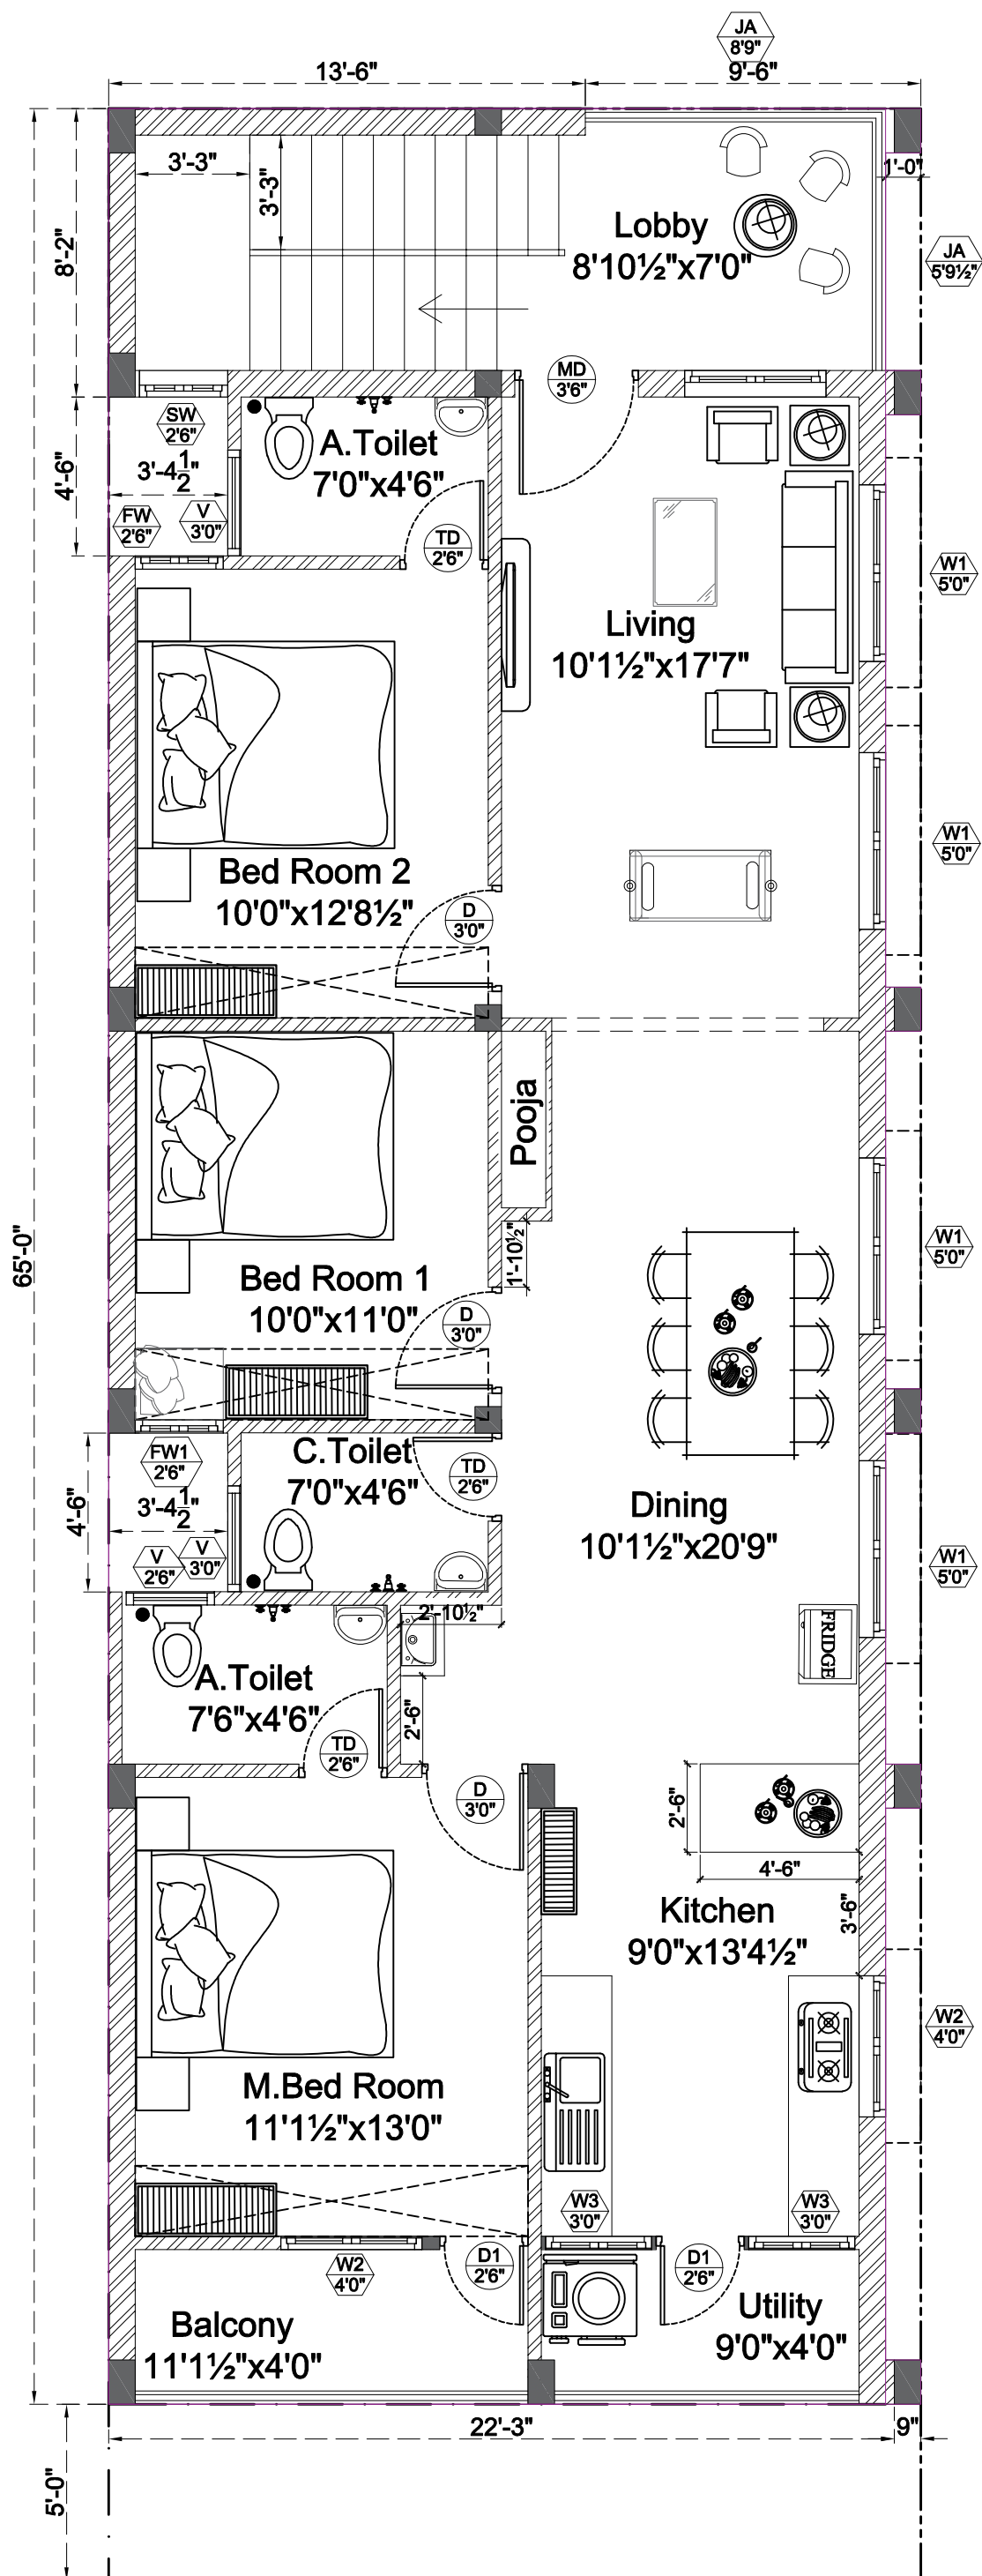

BA : 1439 Sqft

FIRST FLOOR

PROJECT :
**COMMERCIAL CUM
RESIDENTIAL BUILDING
AT Mugallivakkam**

R.Date: R3 23.06.2026

Date : 08.06.2026

Cilent : MR. Venkateshan

Drawn by : C.T



Aminjikarai, Ch 29. Ph-9566220055
Email: architect@shreeconstructions.com
Website: www.shreeconstructions.com