
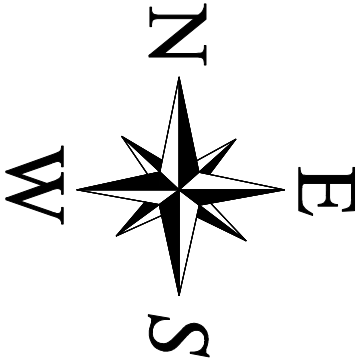


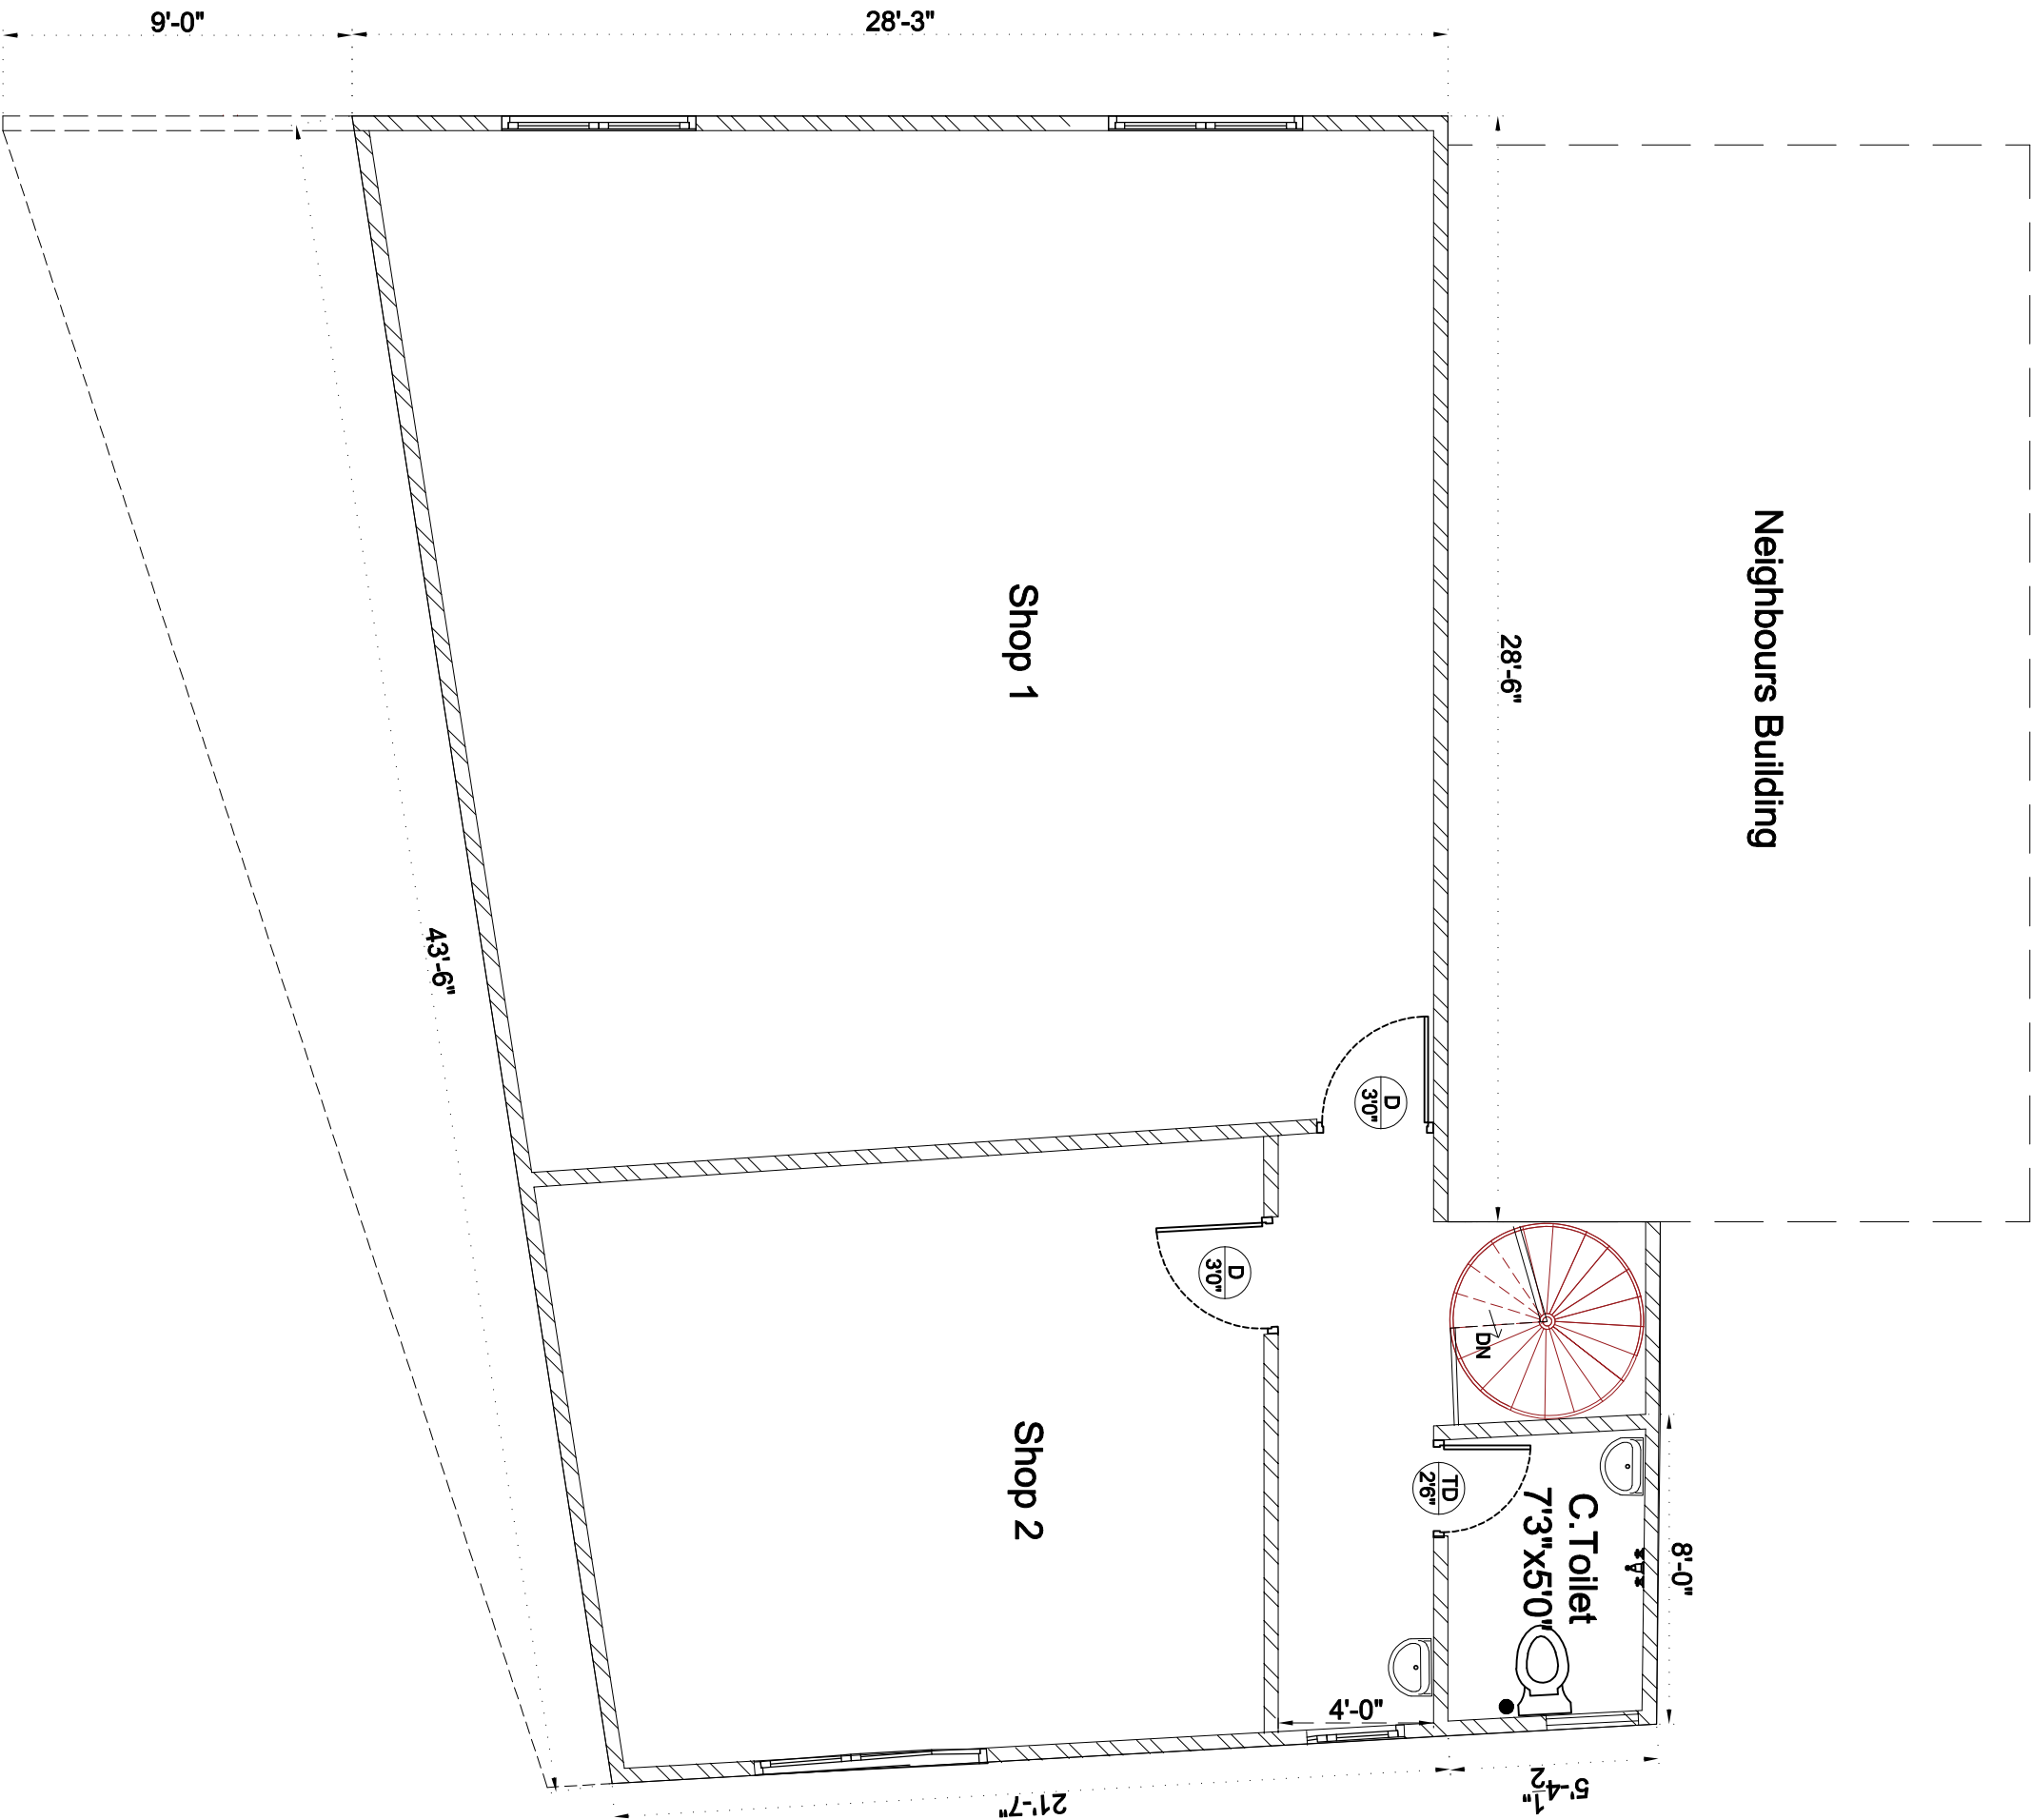

First Floor Op - 4

Spiral Staircase 5'0" Dia

Buildup area - 1128 Sqft

PROJECT :
**COMMERCIAL BUILDING
AT PULIANTHOPE**

Date : 06.04.2026

R. Date : 15.04.2026 R4

Drawn by : C.T



Aminjikarai, Ch 29. Ph-9566220055
Email: architect@shreeconstructions.com
Website: www.shreeconstructions.com