
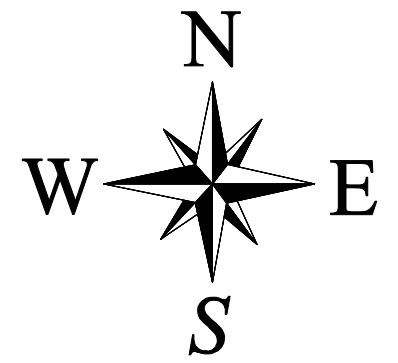


70'-0"

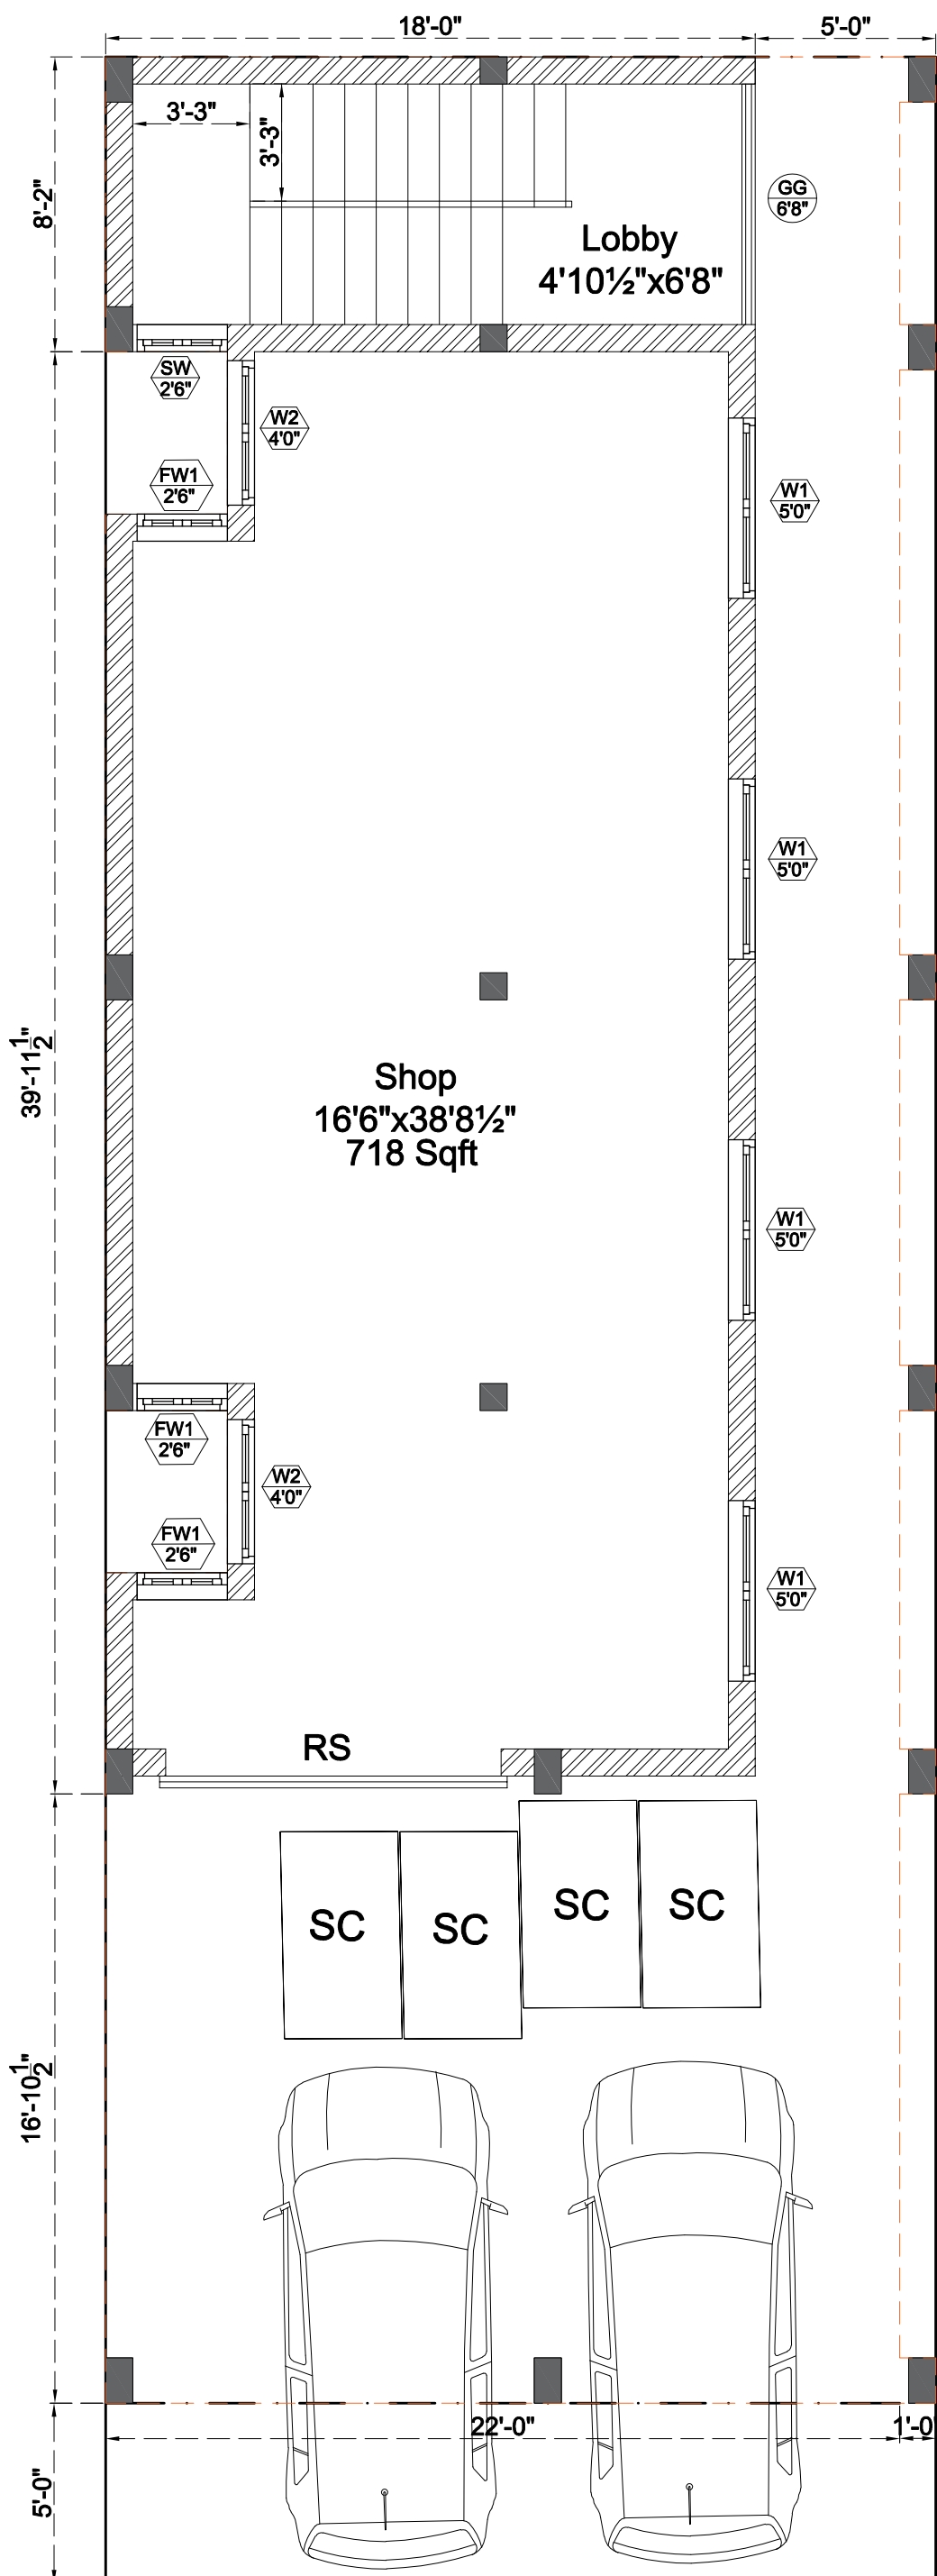

Staircase Area: 140 Sqft
Shop Area : 718 Sqft

GROUND FLOOR

PROJECT :
**COMMERCIAL CUM
RESIDENTIAL BUILDING
AT Mugallivakkam**

R.Date: R3 23.06.2026

Date : 08.06.2026

Cilent : MR. Venkateshan

Drawn by : C.T



Aminjikarai, Ch 29. Ph-9566220055
Email: architect@shreeconstructions.com
Website: www.shreeconstructions.com